


DISCLAIMER: ALL 3D IMAGES ARE AN APPROXIMATION ONLY. ALL 3D IMAGES ARE SHOWN FOR ILLUSTRATION PURPOSES ONLY. 2D DRAWINGS SHALL SUPERSEDE ALL ITEMS SHOWN ON 3D IMAGES. THIS SHEET IS PROVIDED AS A REPRESENTATION AND IS NOT FOR CONSTRUCTION

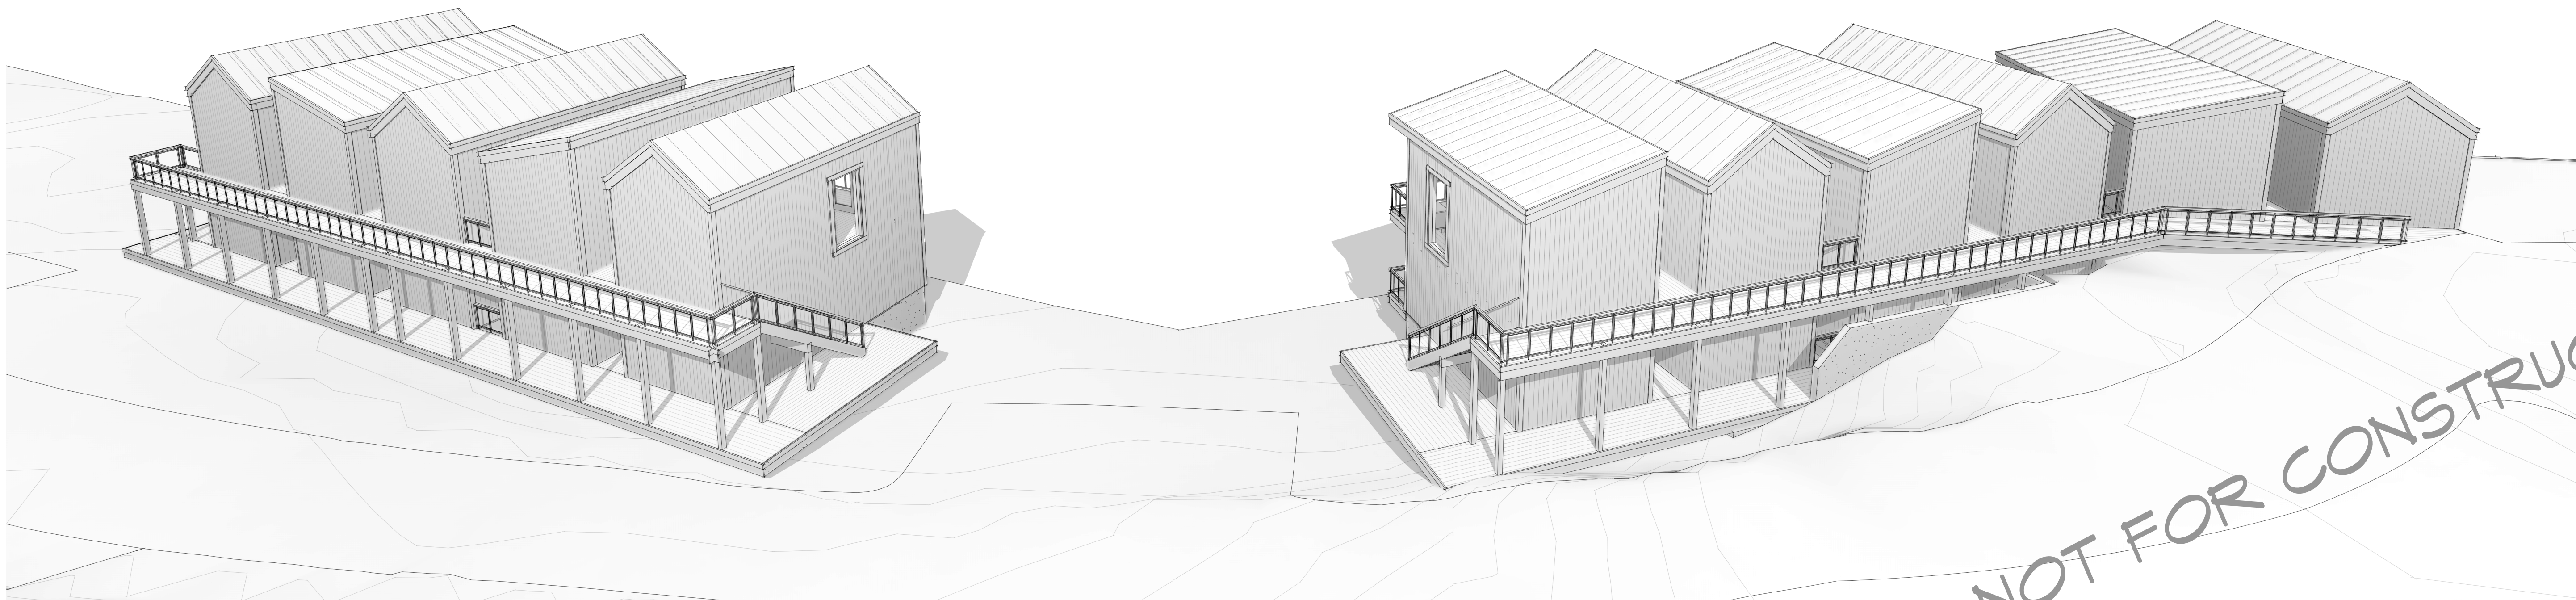

11251 SE 232nd AVE



DAMASCUS, OR 97089


MANZANITA HOTEL

TAX LOT:
3N 10W TAX LOT 2600 + 2100


3D EXTERIOR VIEWS

Drawn By		
TL		
4/27/2022 10:45:54 AM		
Drawing Index		
No.	Date	Description



A-002

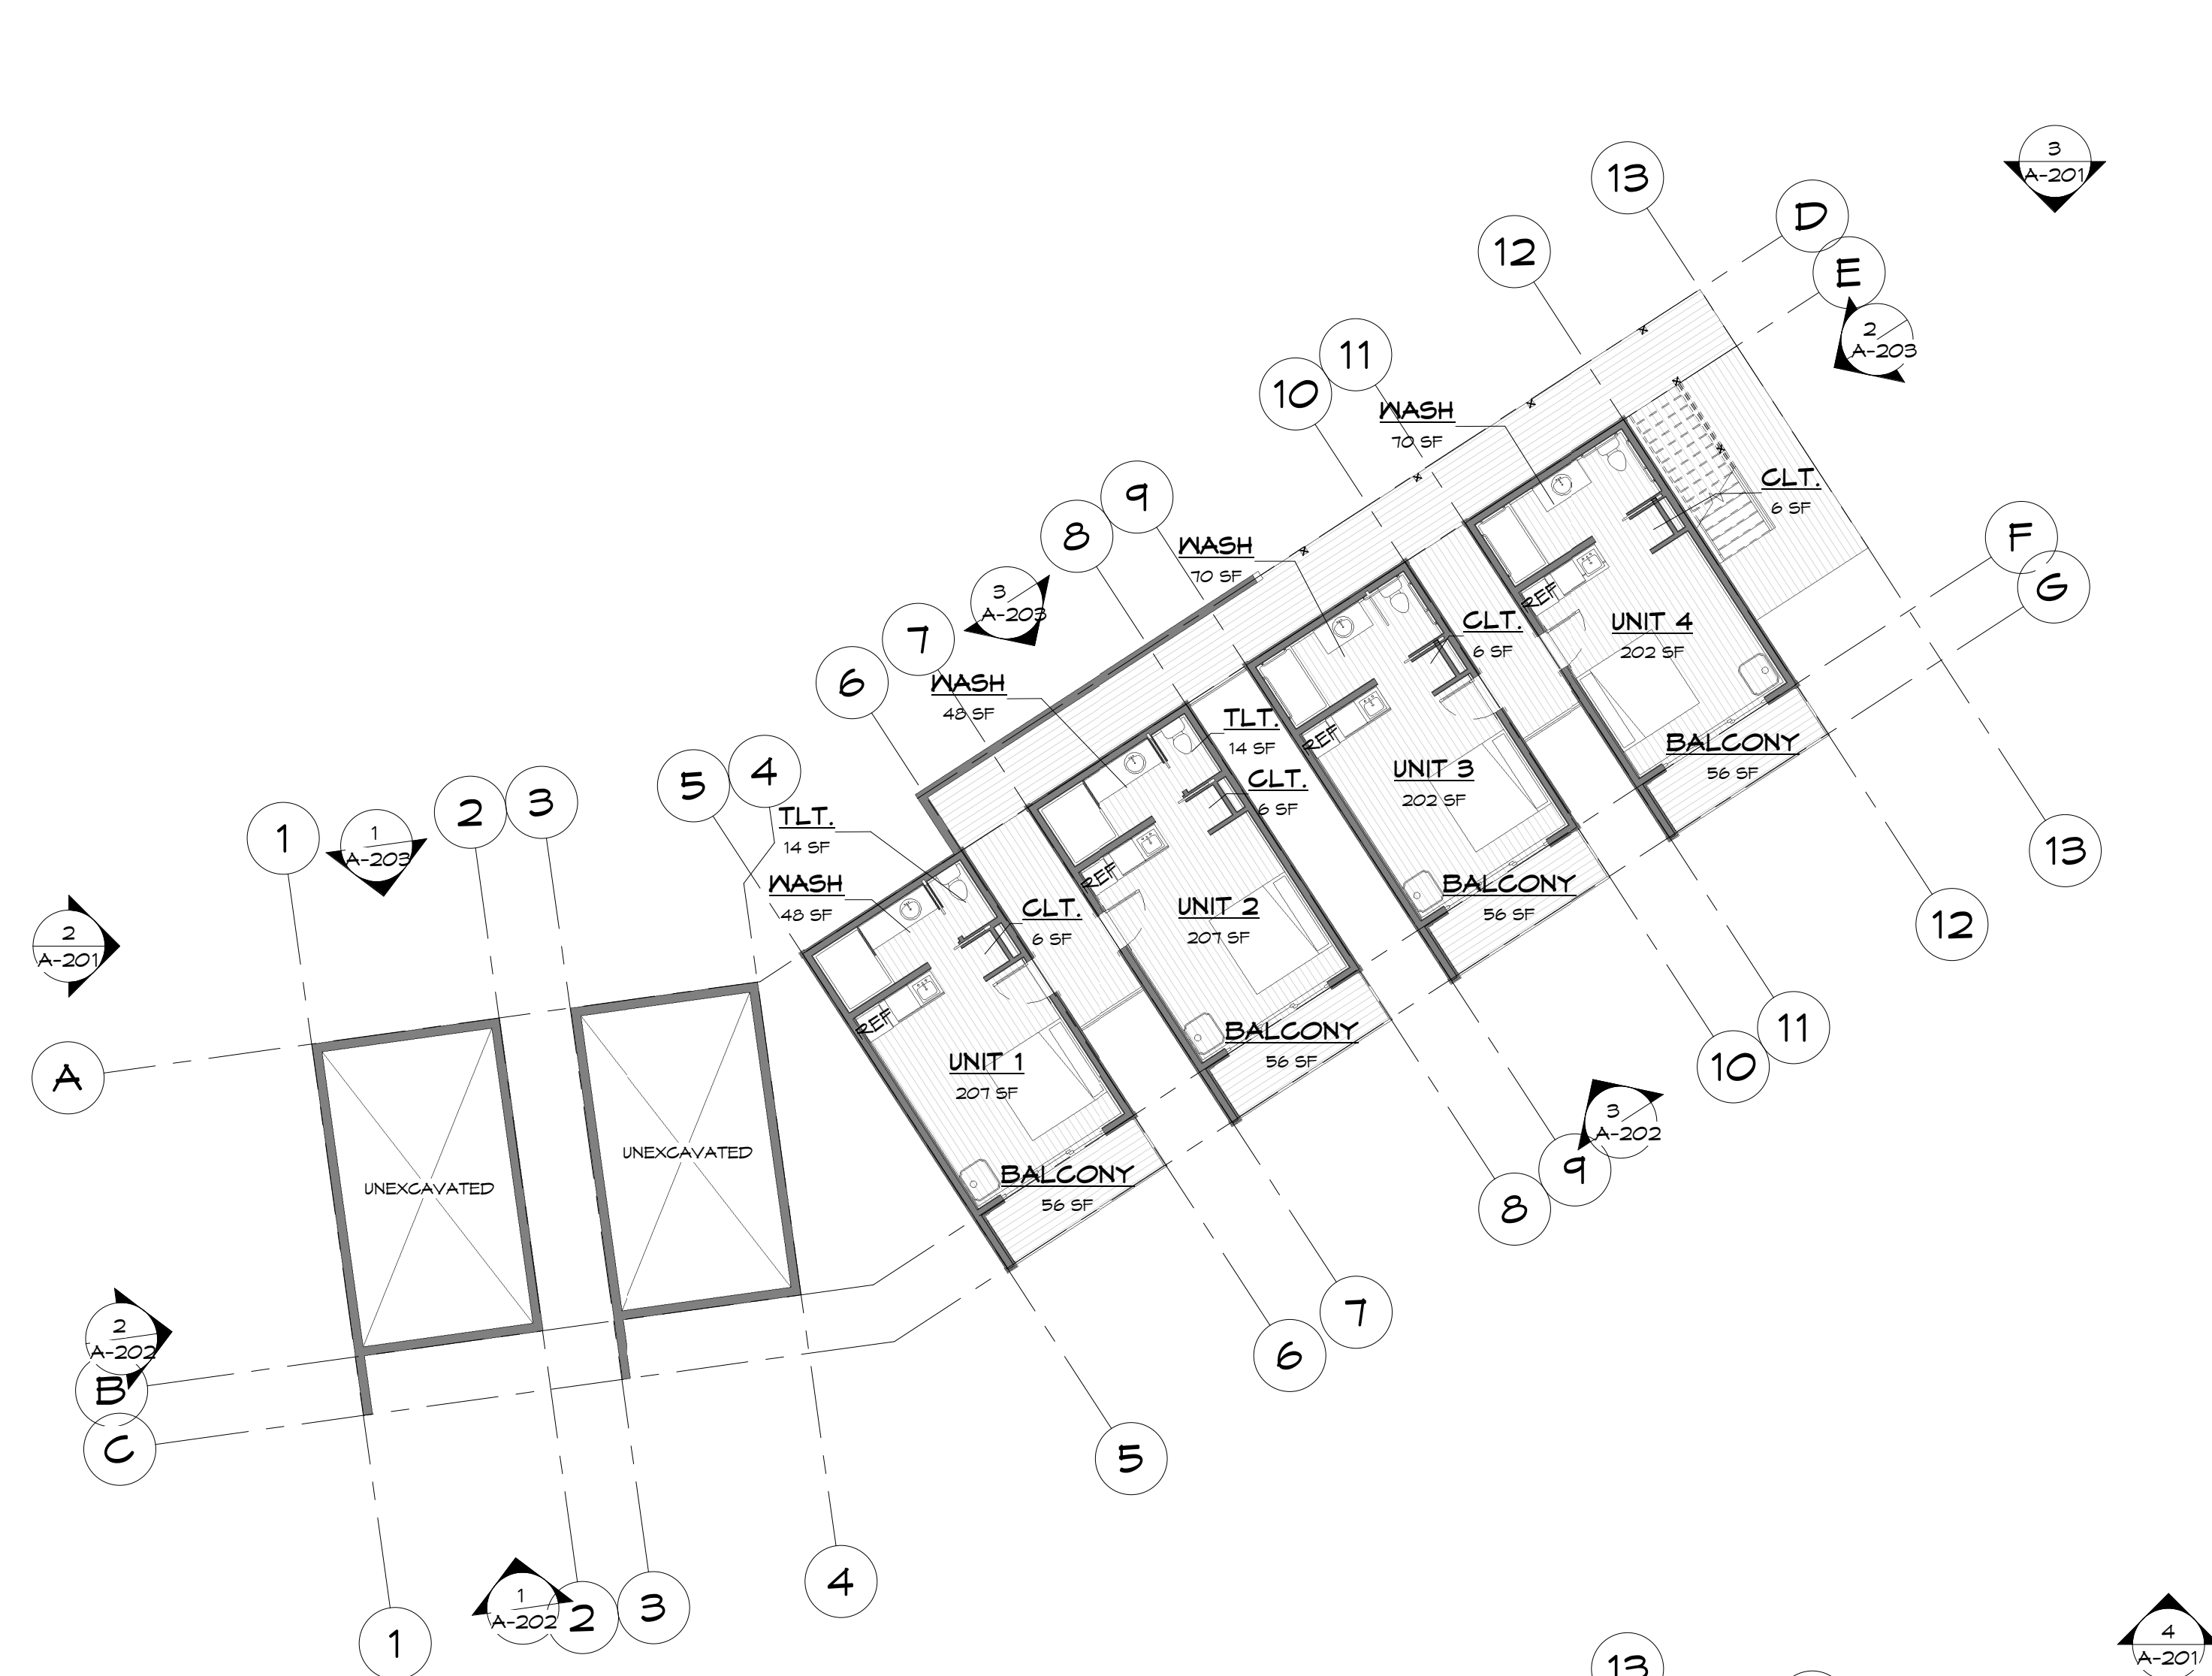

1 MAIN LEVEL FLOOR PLAN - COMPOSITE
3/32" = 1'-0"

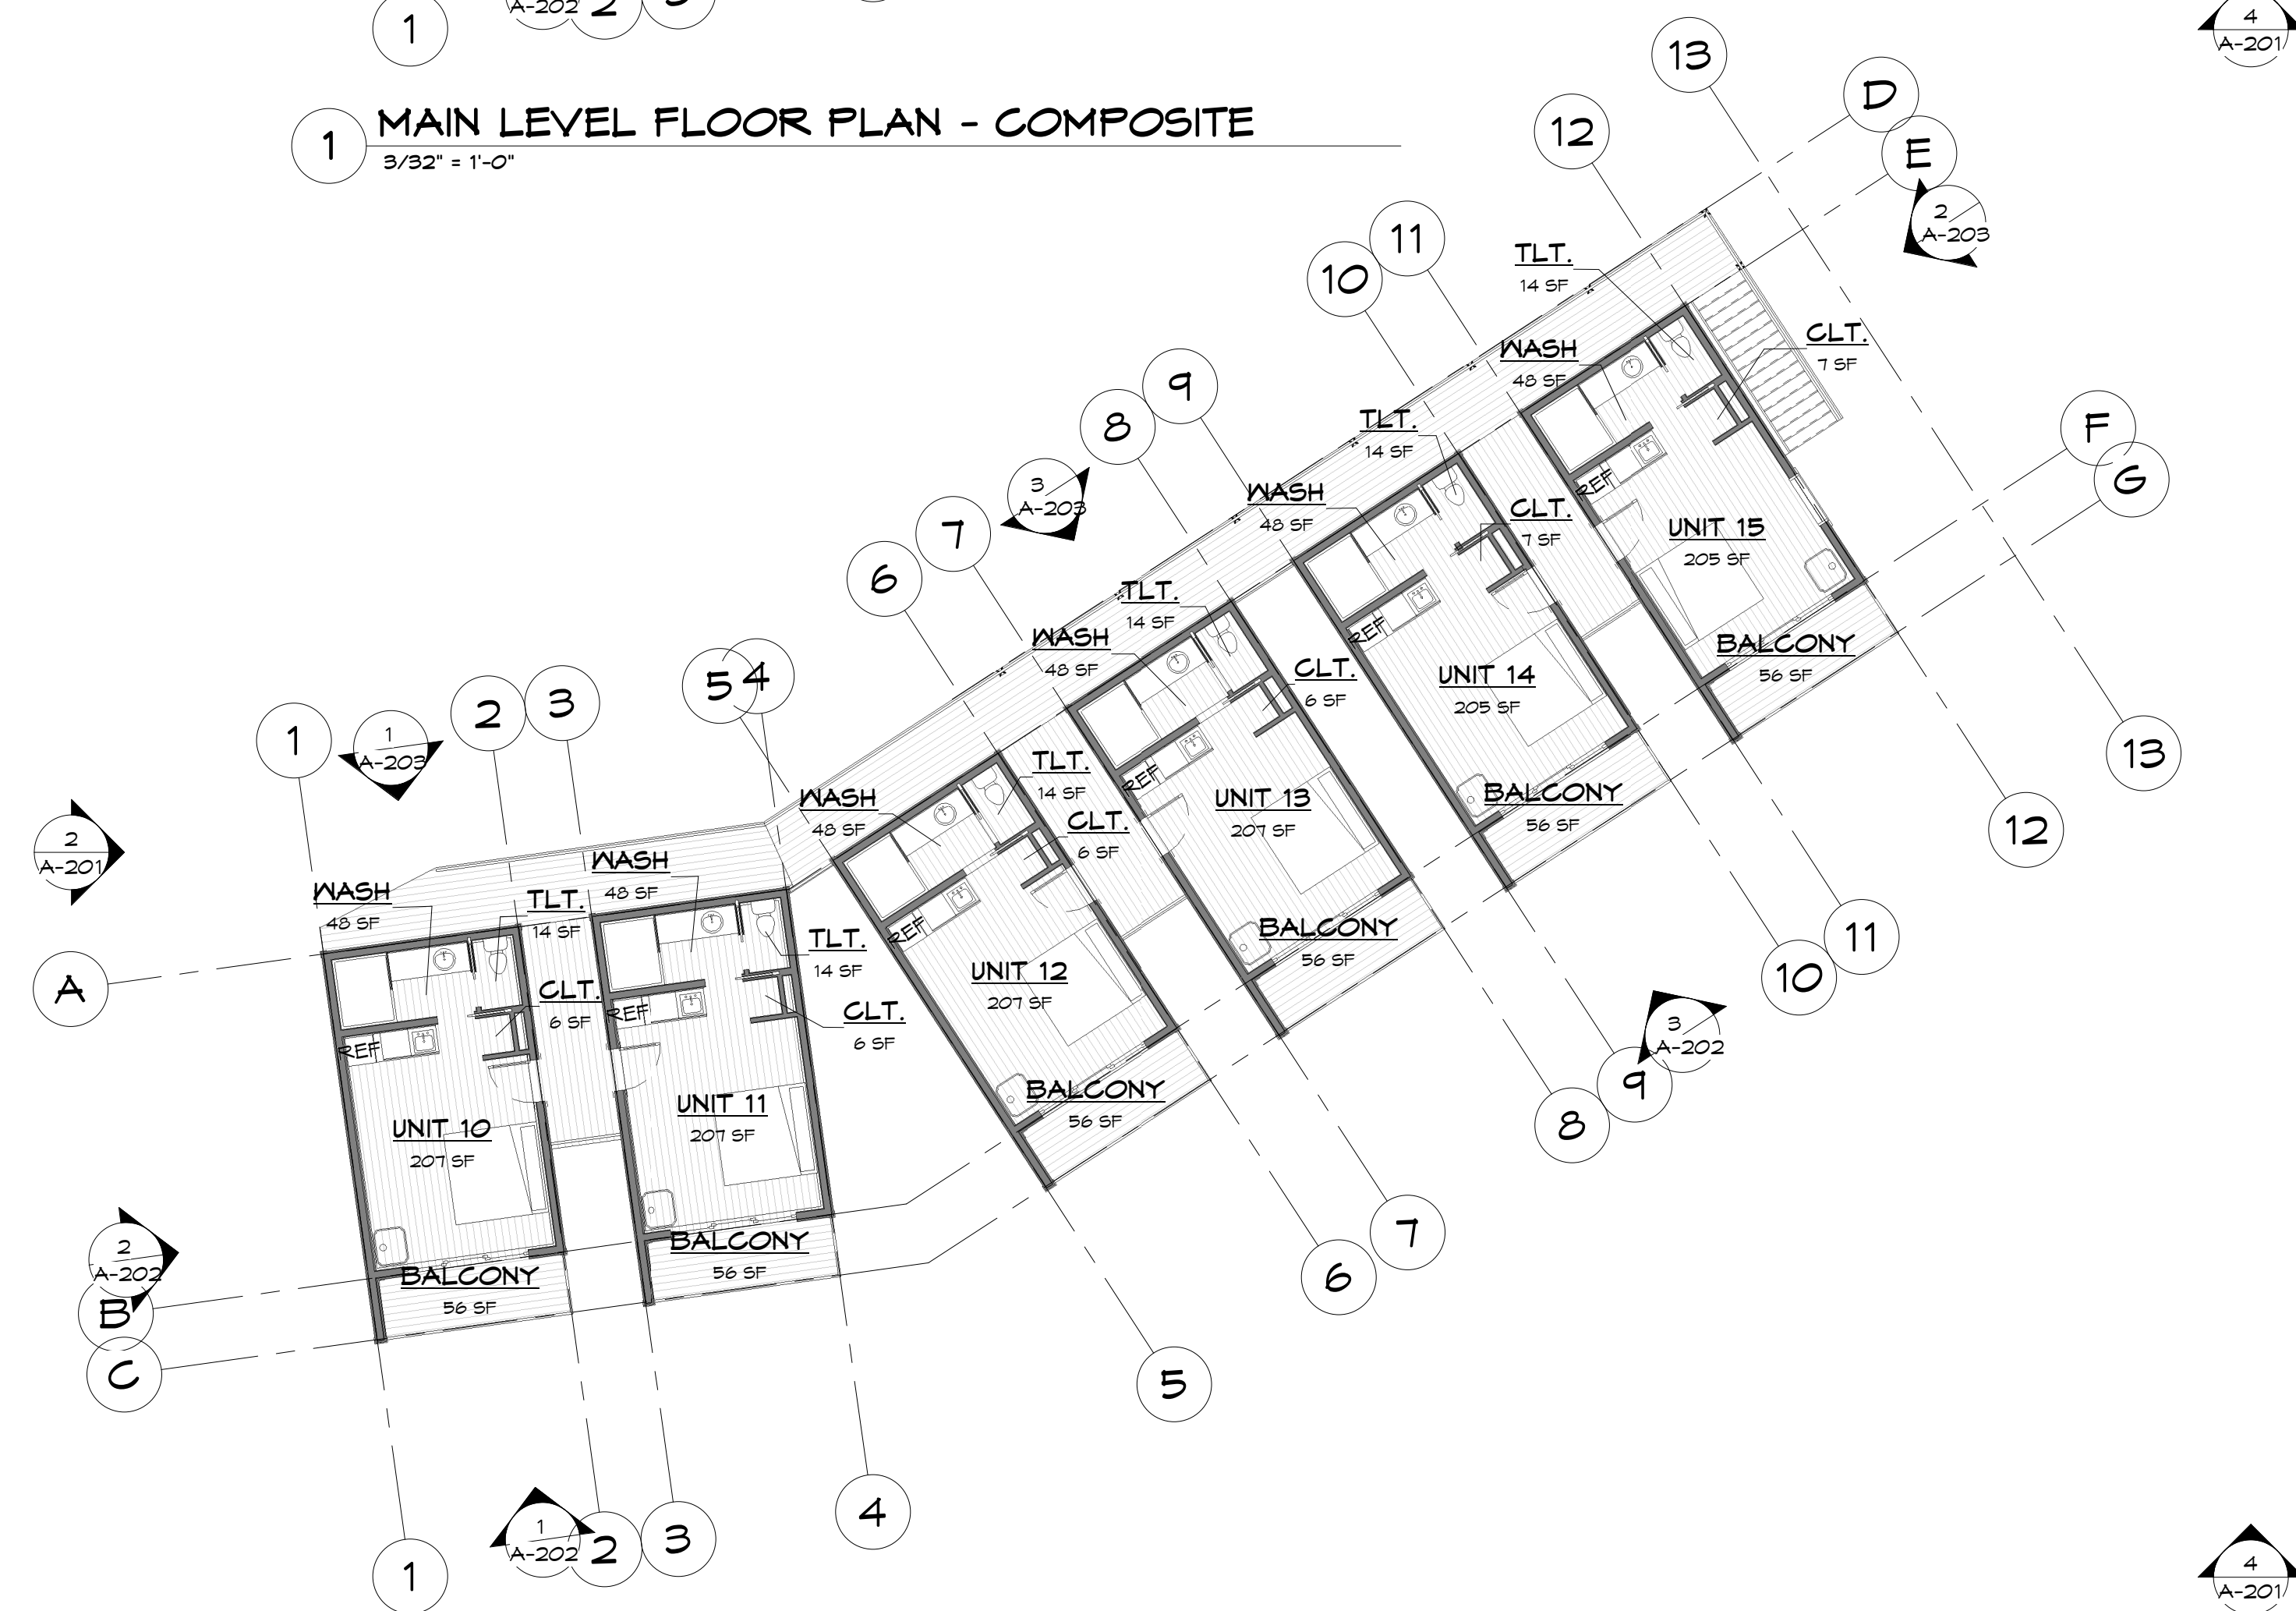

2 UPPER LEVEL FLOOR PLAN - COMPOSITE
3/32" = 1'-0"

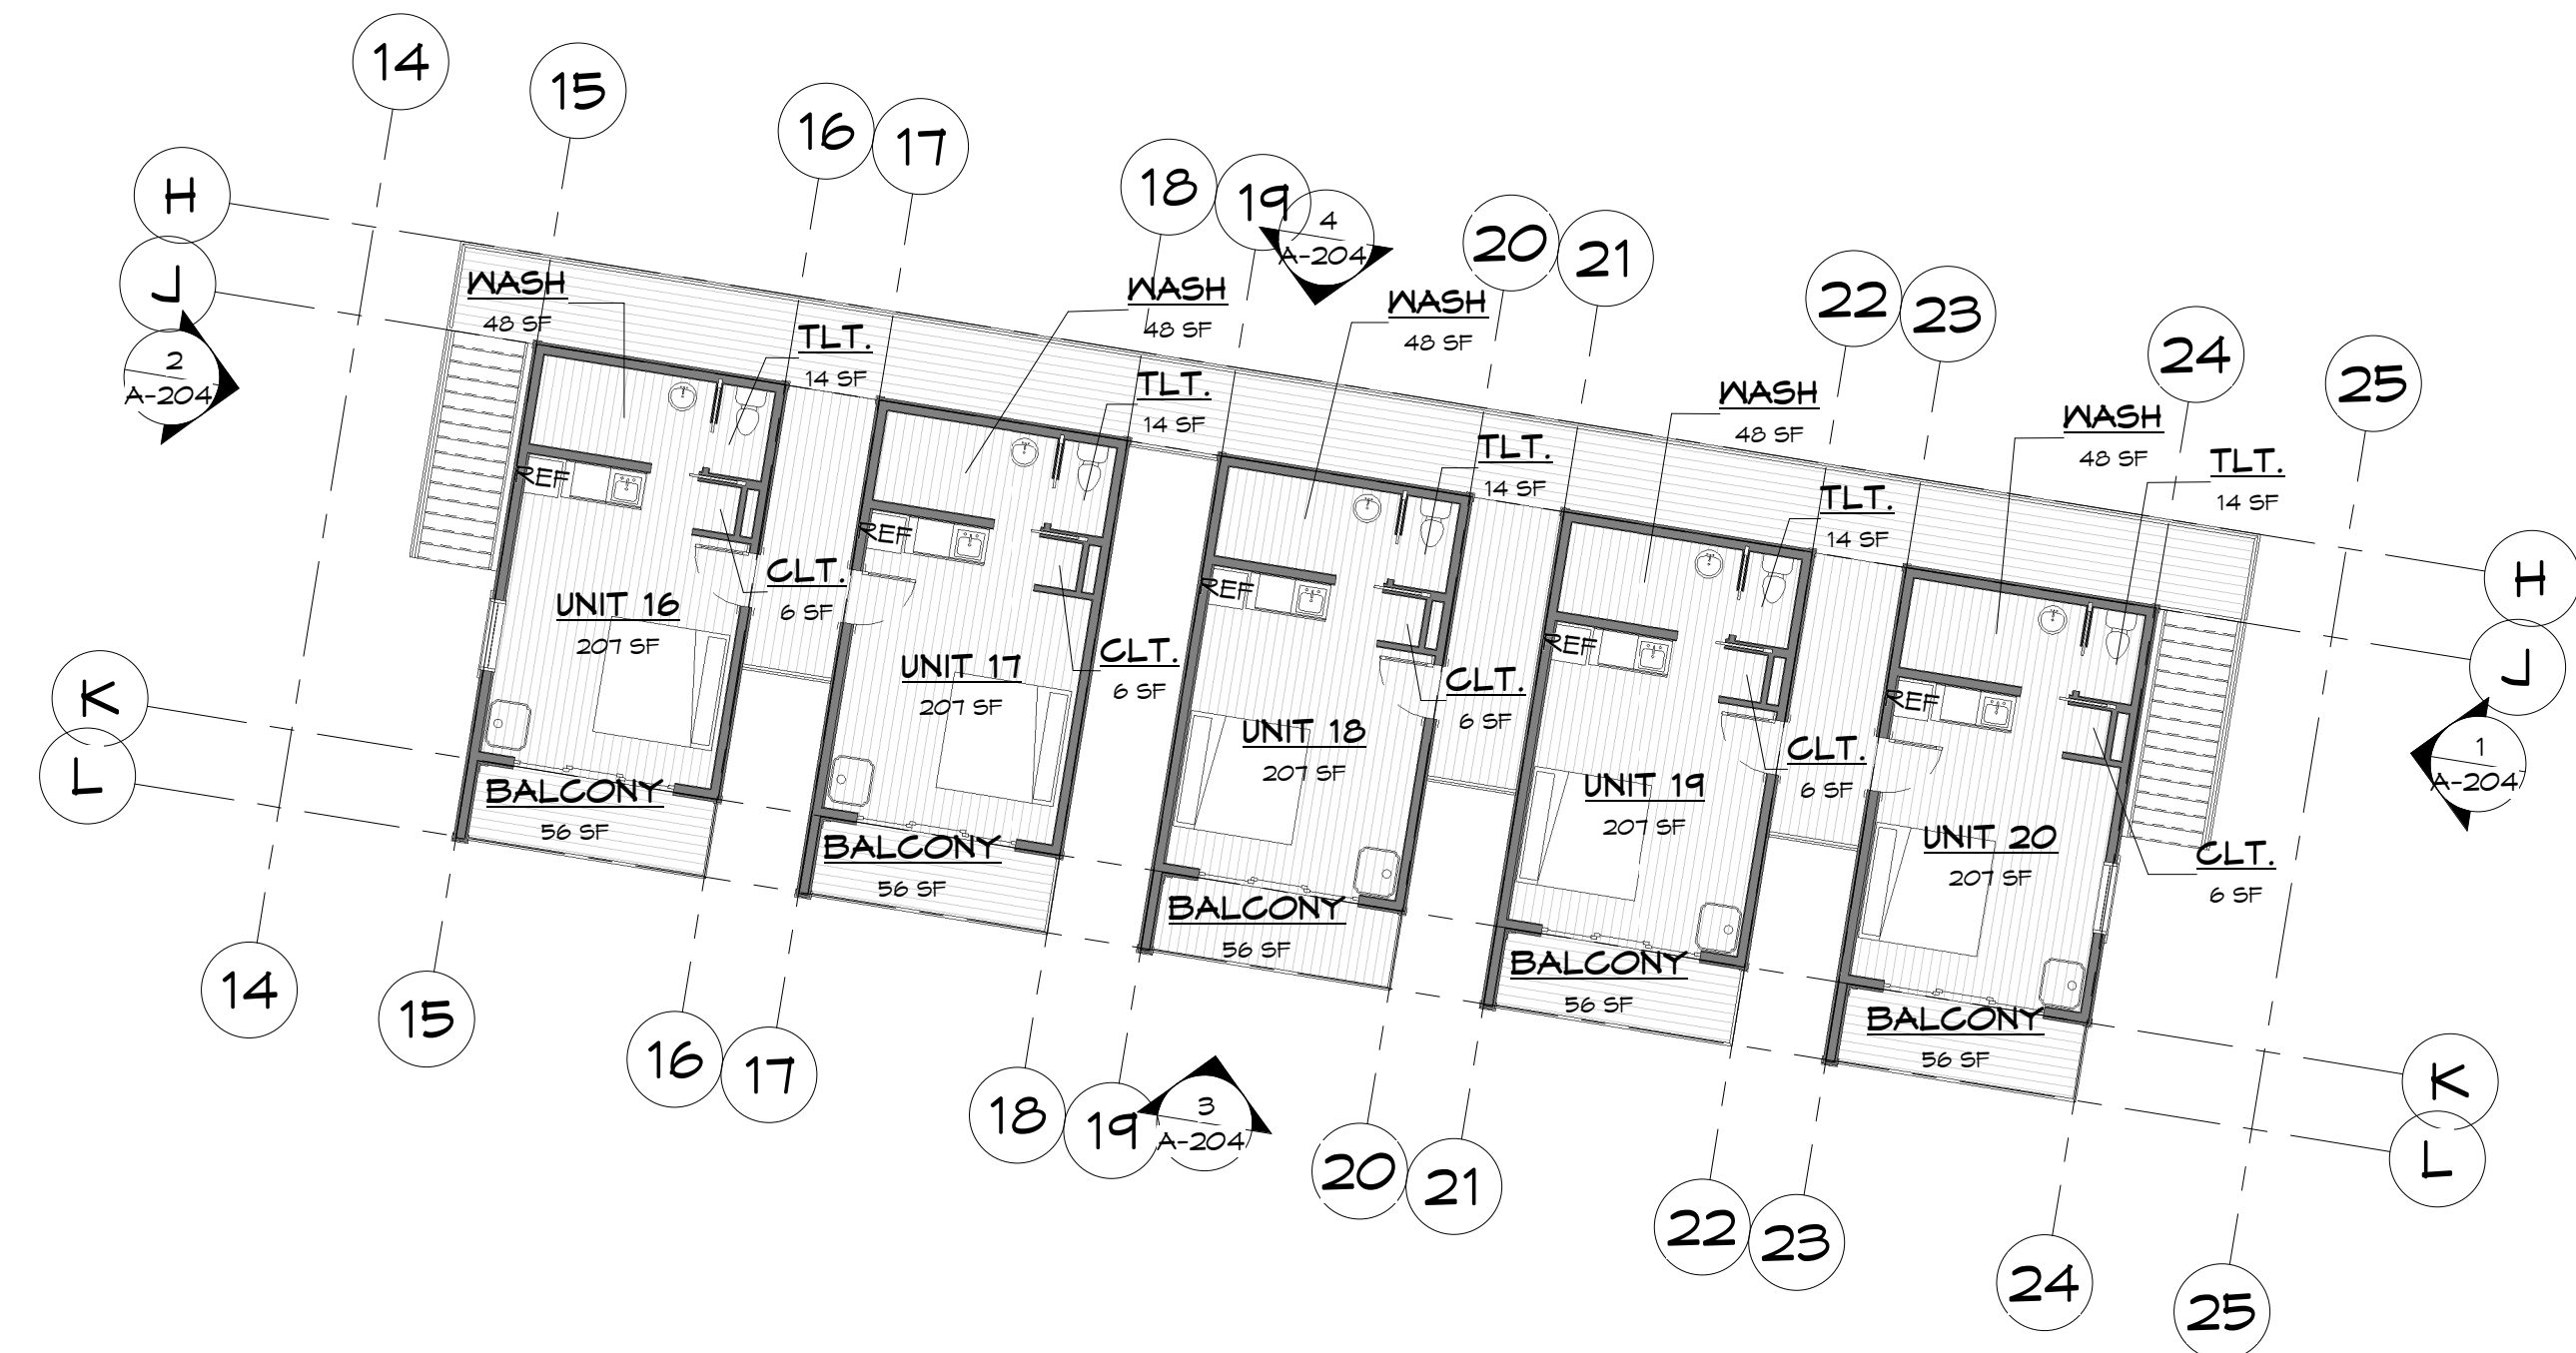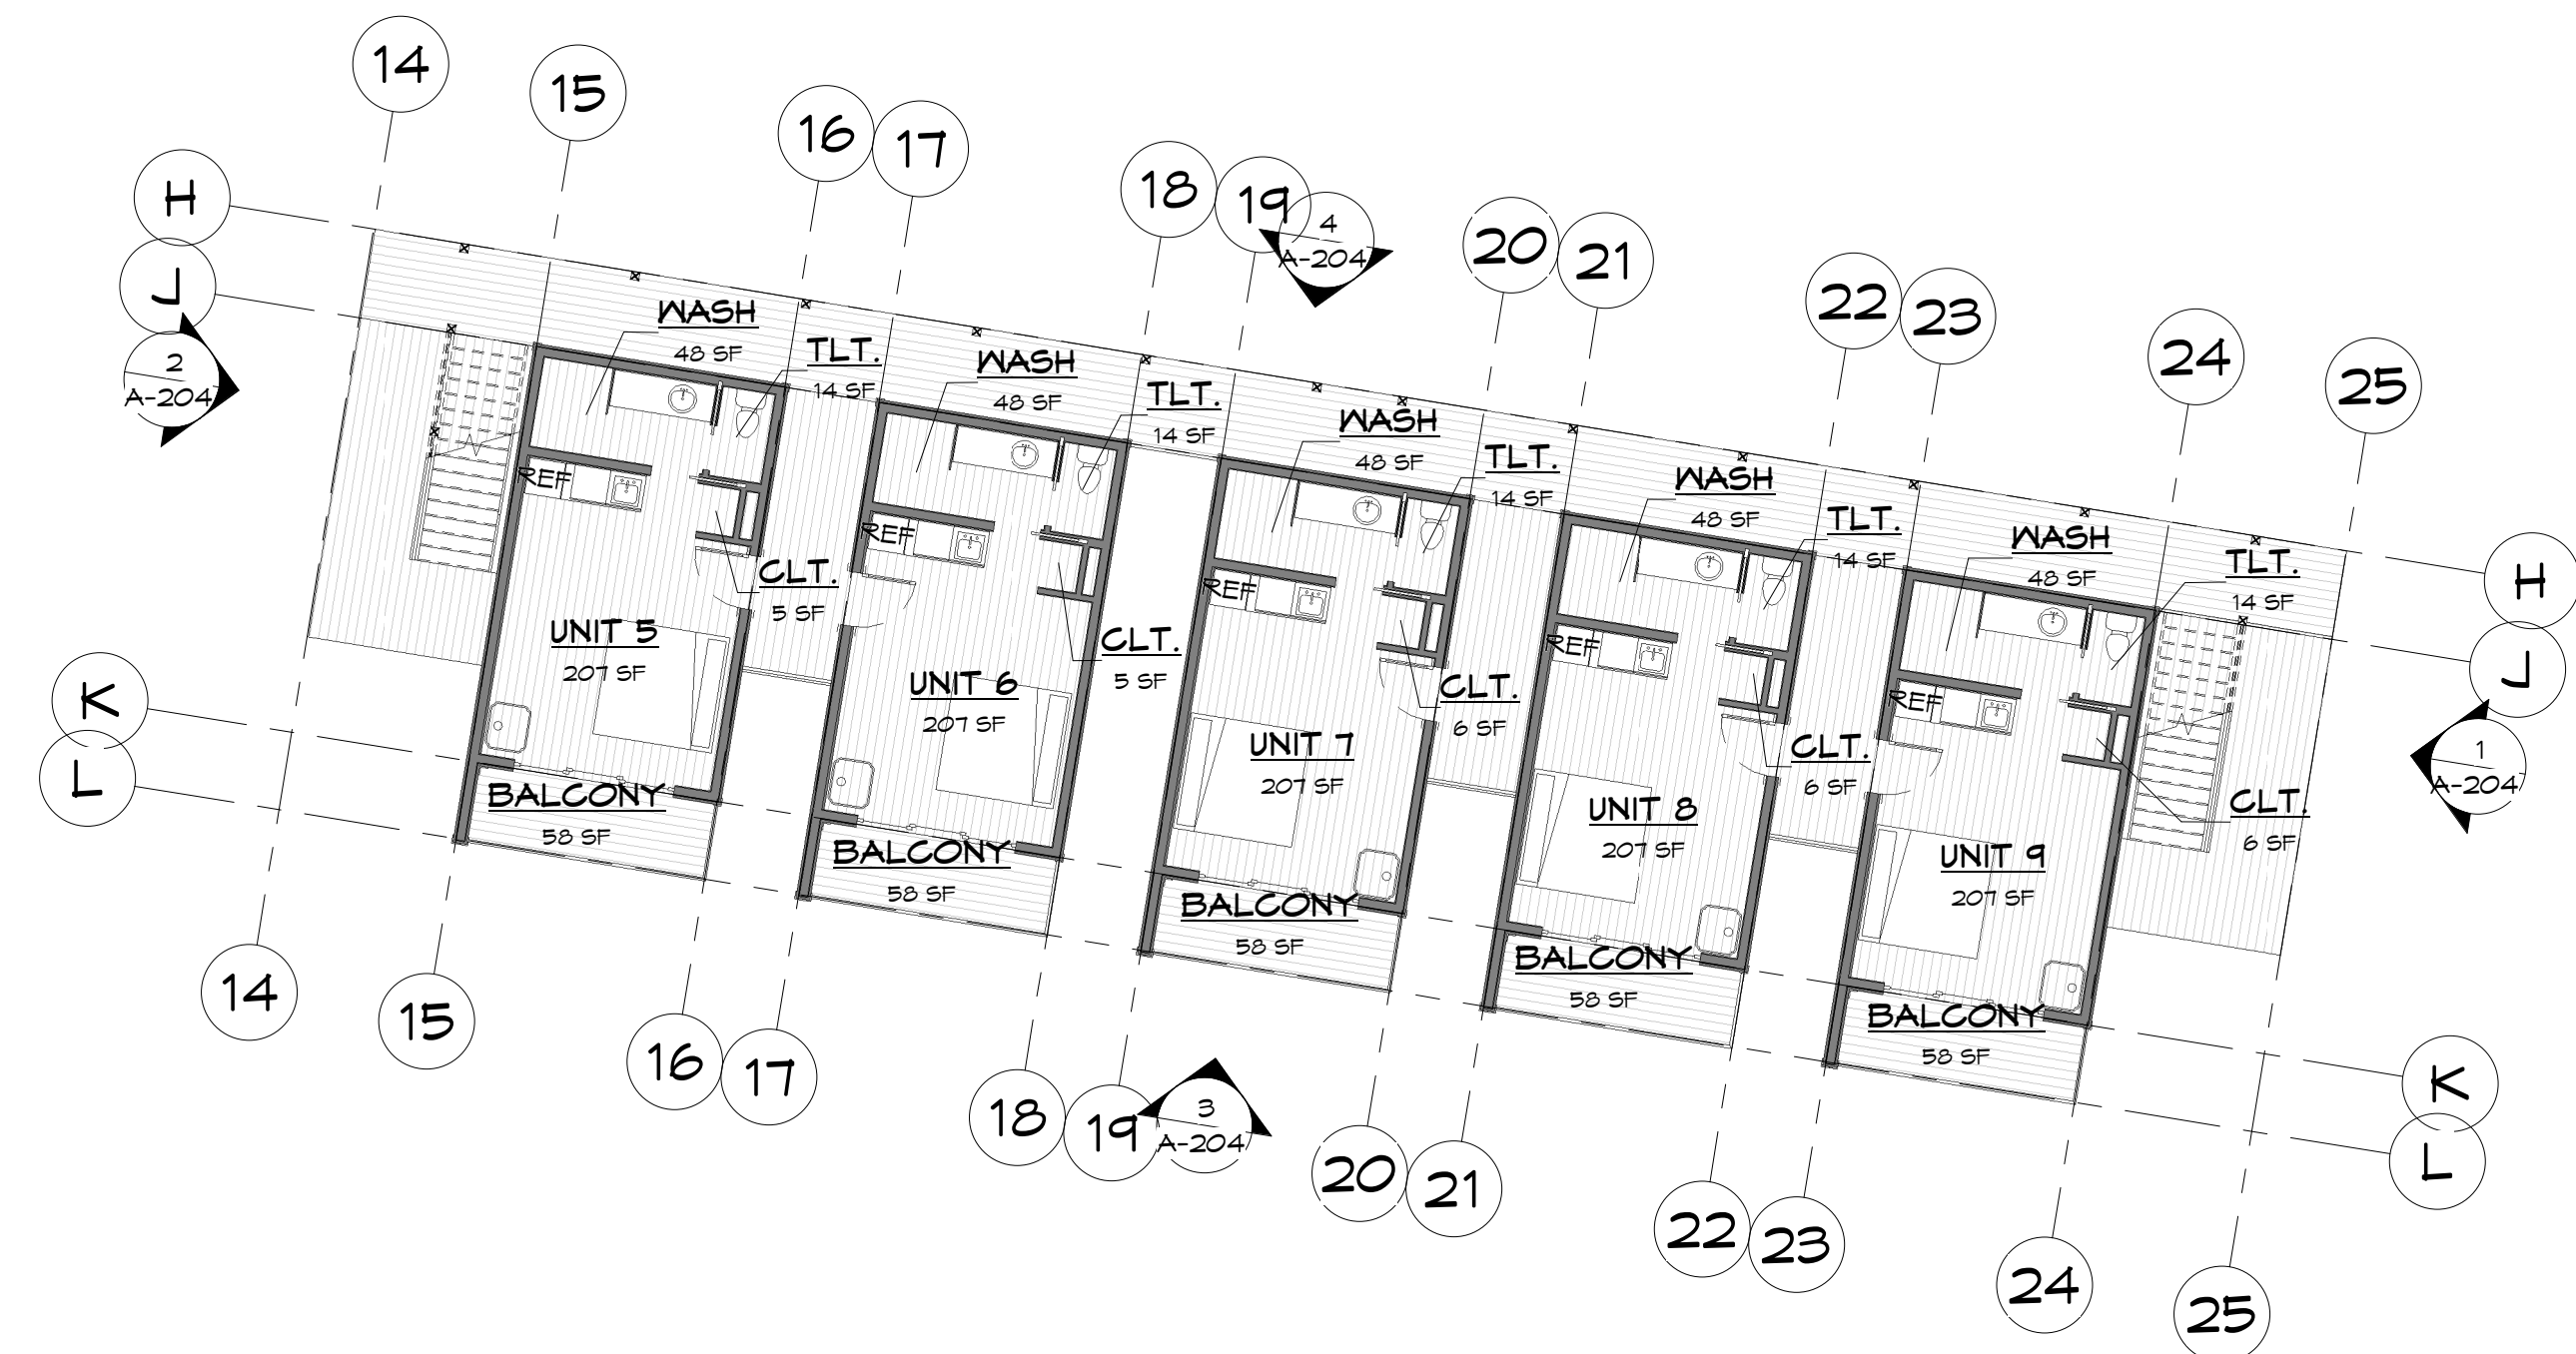

11251 SE 232nd AVE



DAMASCUS, OR 97089

MANZANITA HOTEL

TAX LOT:
3N 10W TAX LOT 2600 + 2100

COMPOSITE FLOOR
PLANS

Drawn By
TL
4/27/2022 10:45:59 AM
Drawing Index
No. Date Description

A-101

NOT FOR CONSTRUCTION



2 WEST ELEVATION - COMPOSITE
3/32" = 1'-0"



1 EAST ELEVATION - COMPOSITE
3/32" = 1'-0"



3 NORTH ELEVATION - COMPOSITE
3/32" = 1'-0"



4 SOUTH ELEVATION - COMPOSITE
3/32" = 1'-0"



11251 SE 232nd AVE



DAMASCUS, OR 97089

MANZANITA HOTEL
TAX LOT:
3N 10W TAX LOT 2600 + 2100

ELEVATIONS -
COMPOSITE

Drawn By
TL
4/27/2022 10:46:17
AM
Drawing Index
No. Date Description

A-201