

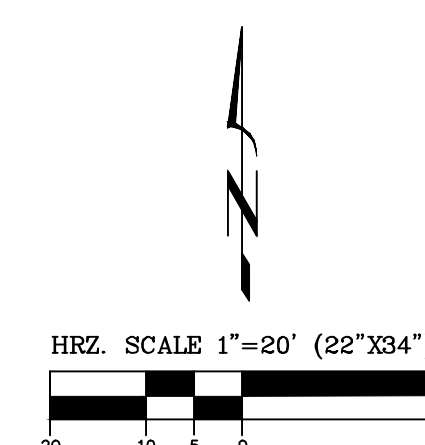
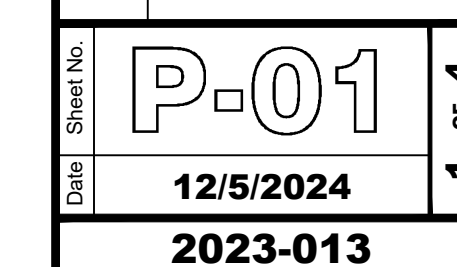
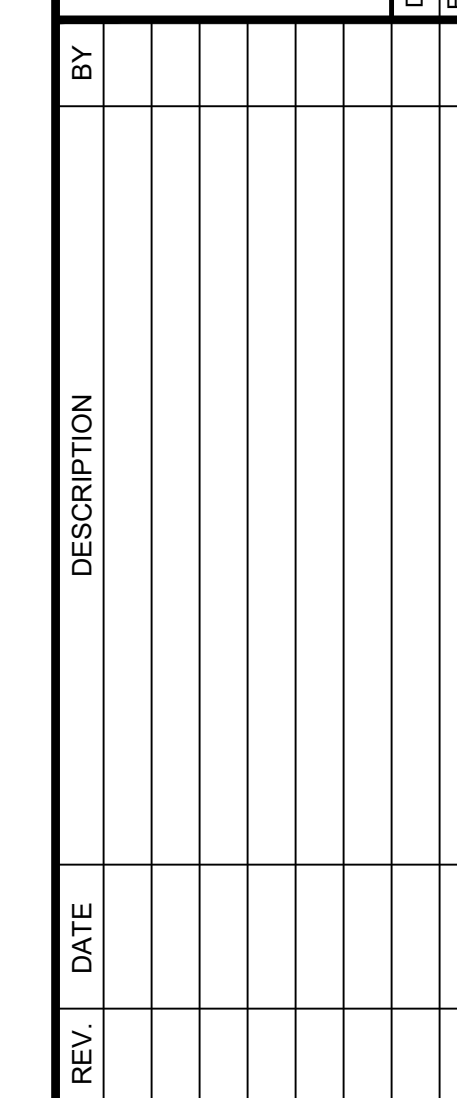


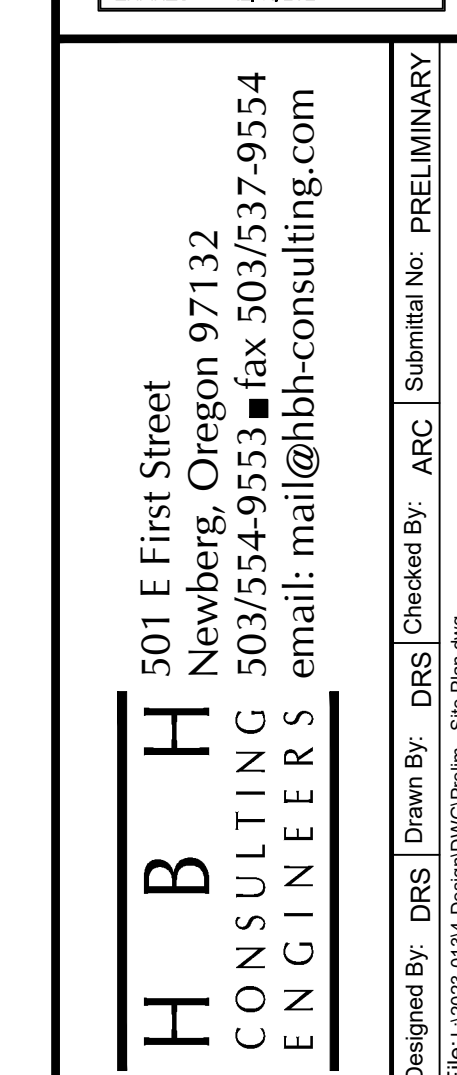

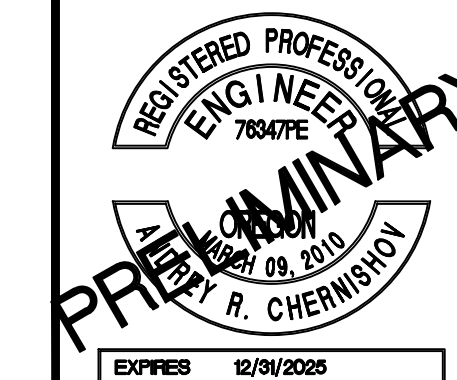

H B H
CONSULTING
ENGINEERS

501 E First Street
Newberg, Oregon 97132
503/554-9553 ■ fax 503/537-9554
email: mail@hbh-consulting.com

Designed By: DRS	Drawn By: DRS	Checked By: ARC	Submital No: PRELIMINARY
------------------	---------------	-----------------	--------------------------

[illegible]

0" 1"
IF THIS LINE IS NOT 1 INCH
SCALE IS NOT AS SHOWN

NATE PALMER
907 HUDSON ST., HOBOKEN, NJ 07030

HERON'S REST PUD
CITY OF MANZANITA

**PRELIMINARY STORMWATER,
GRADING AND ESC PLAN**

Date	Sheet No.
------	-----------







P-02



12/5/2024

2023-013

4	1	6
---	---	---



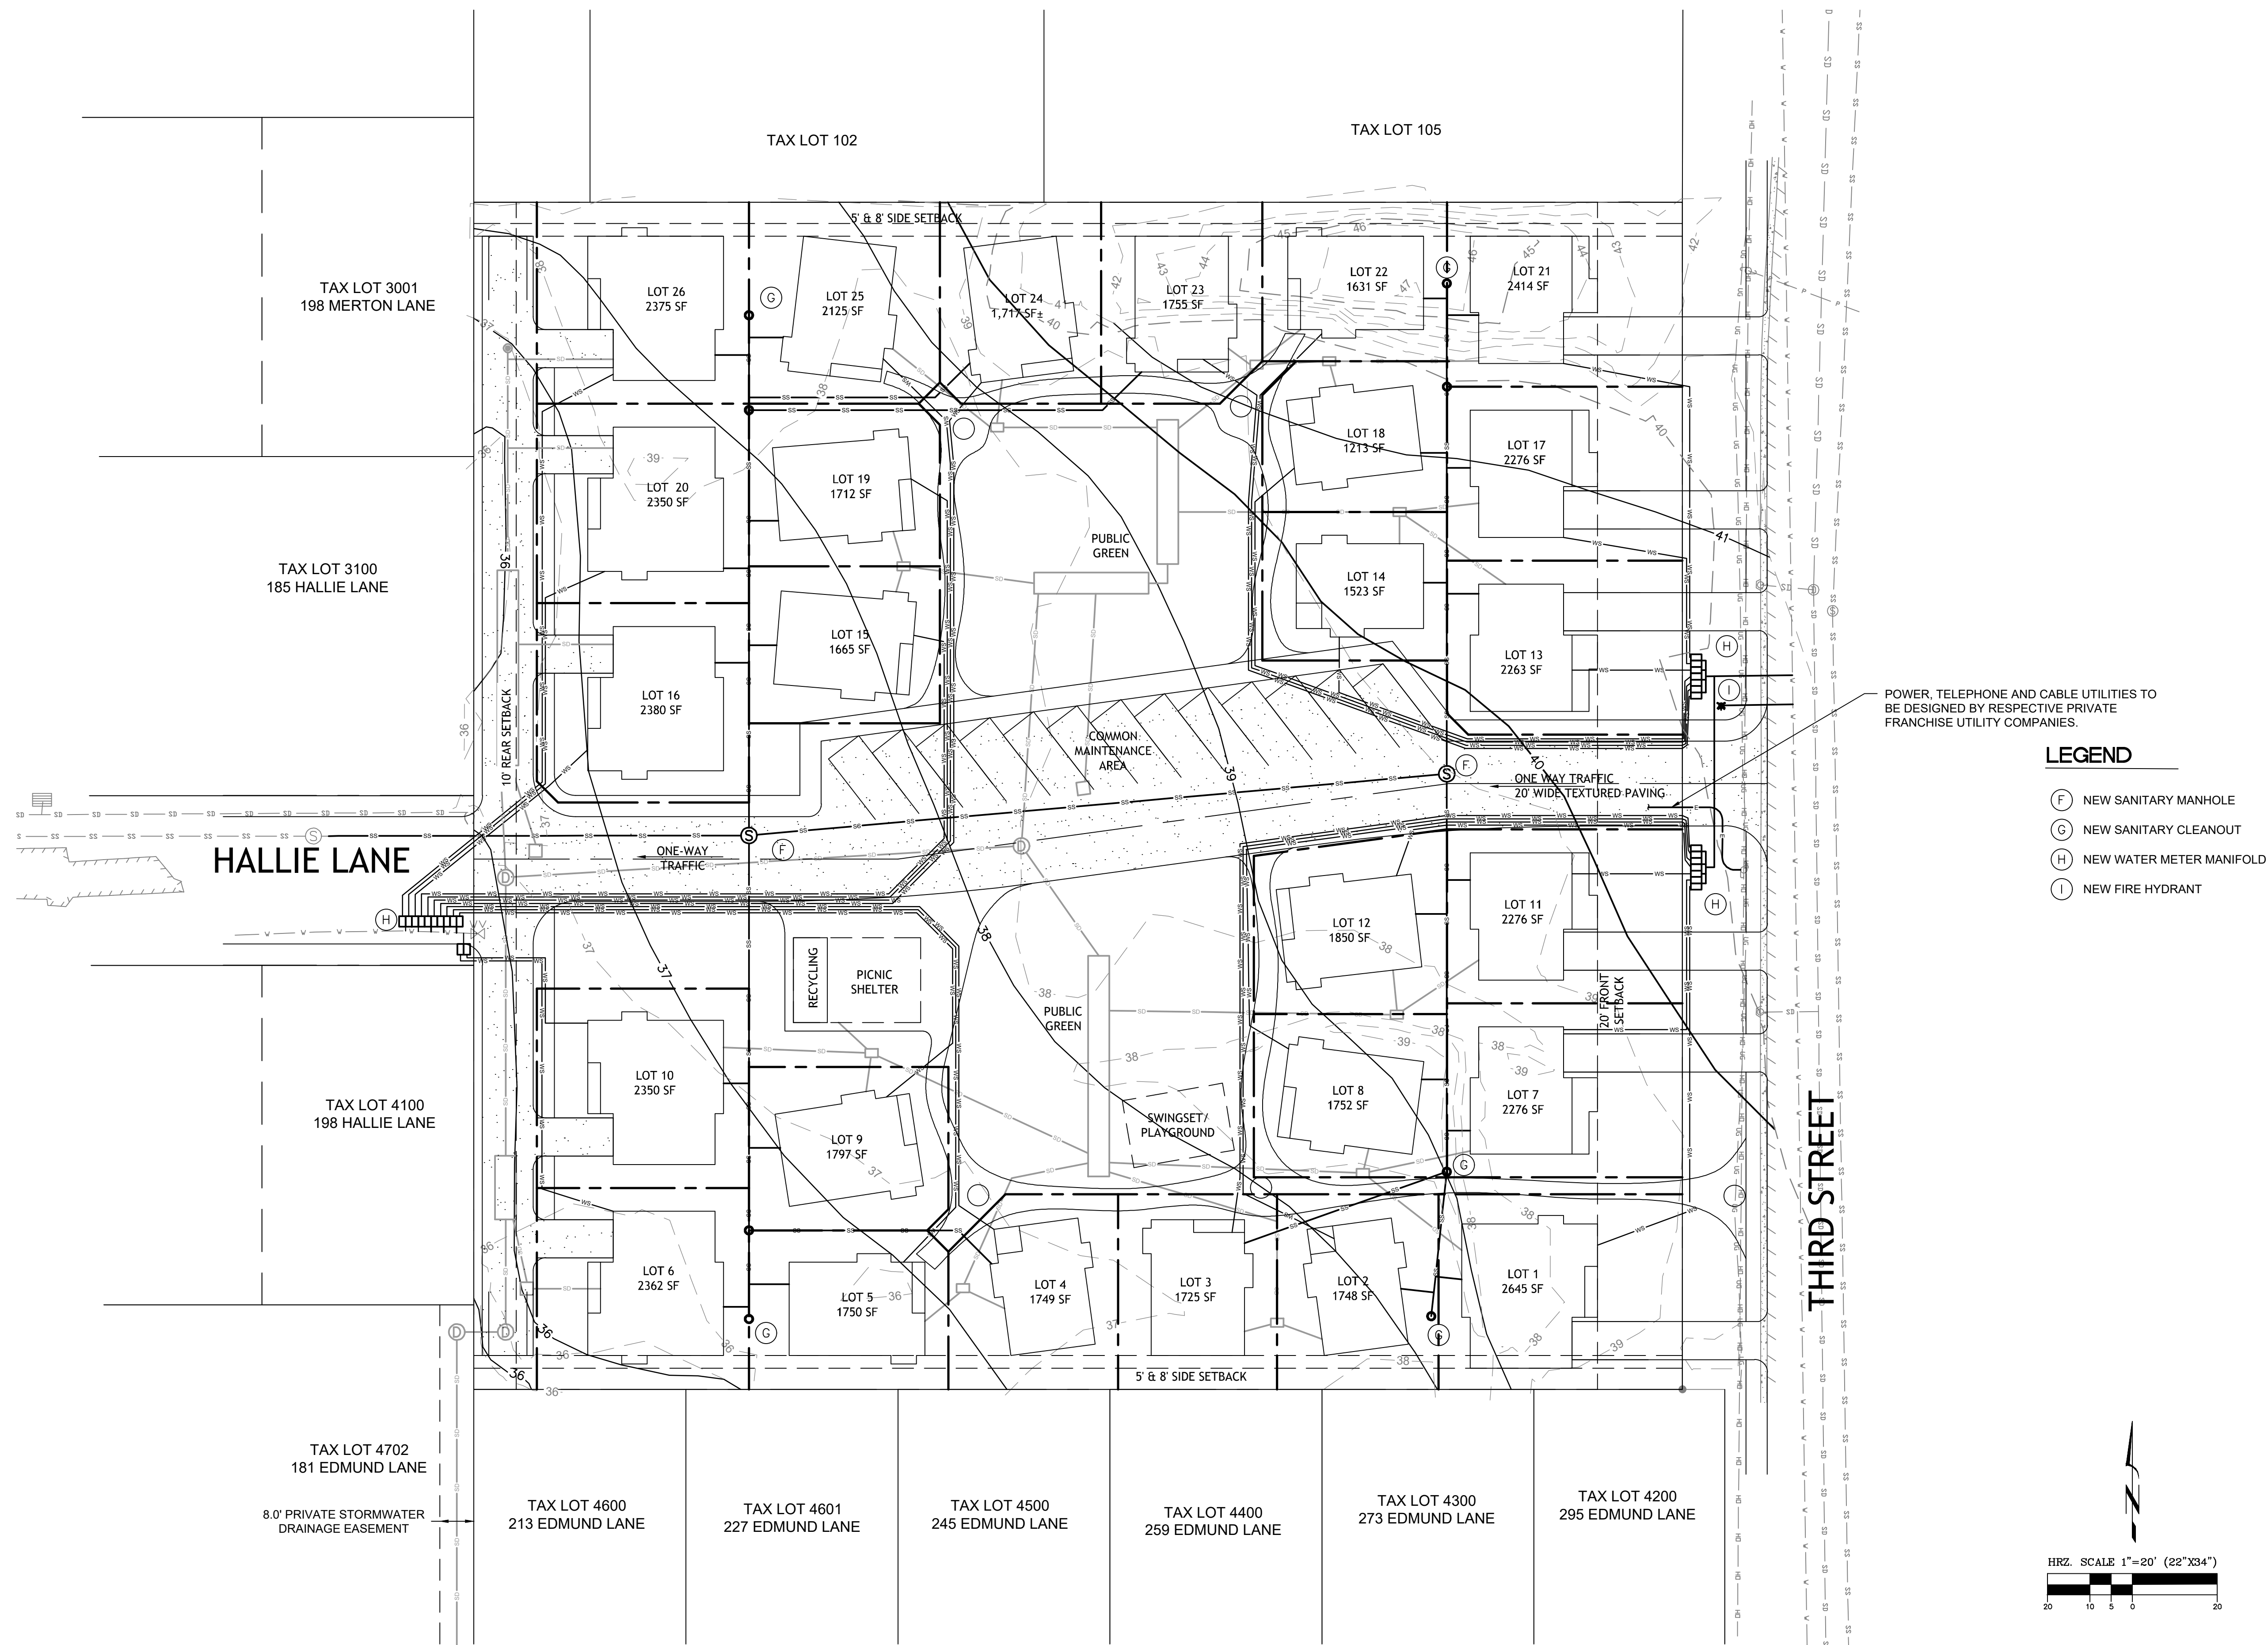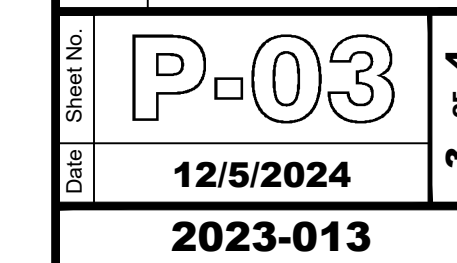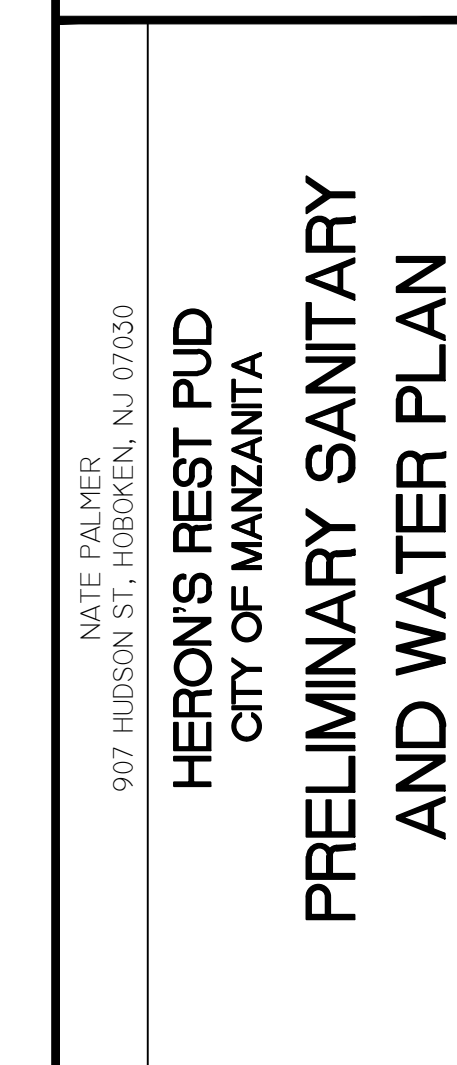 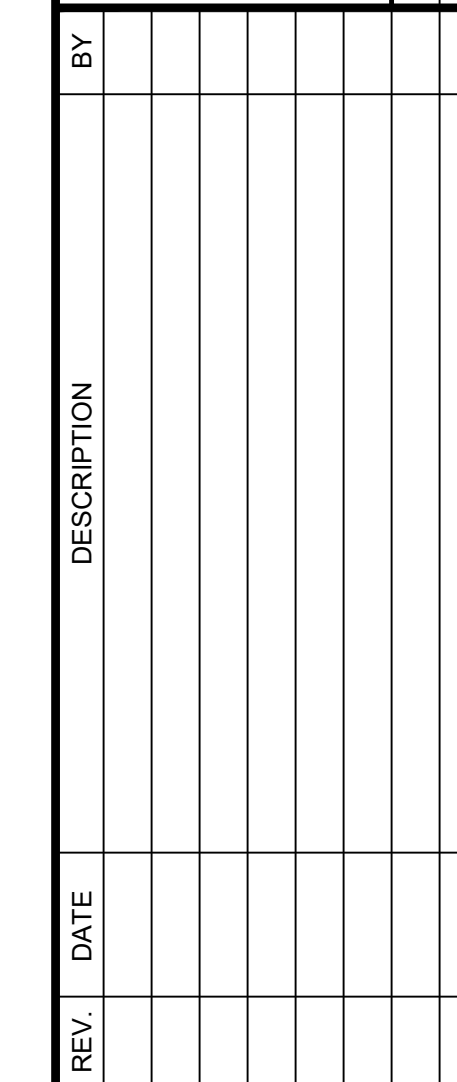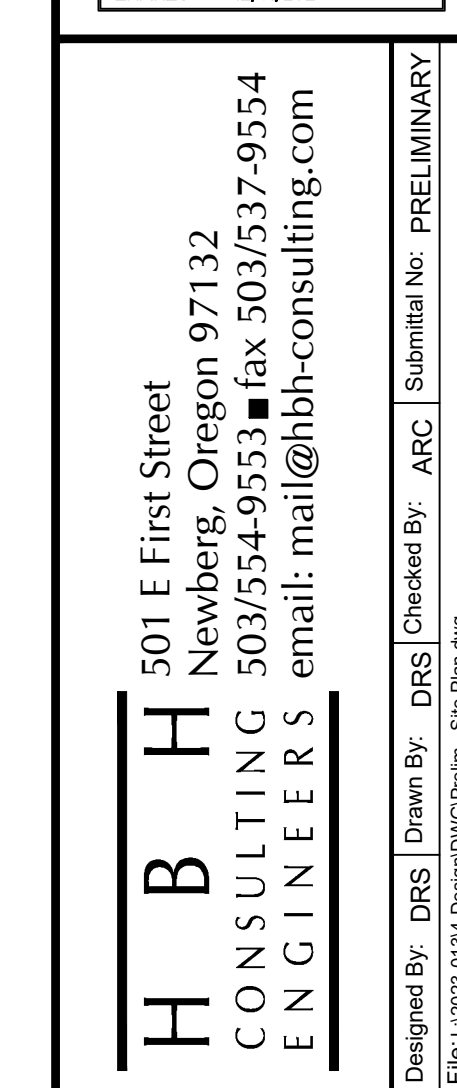

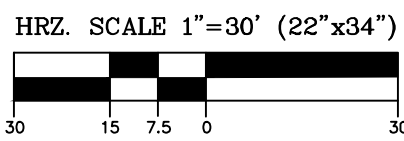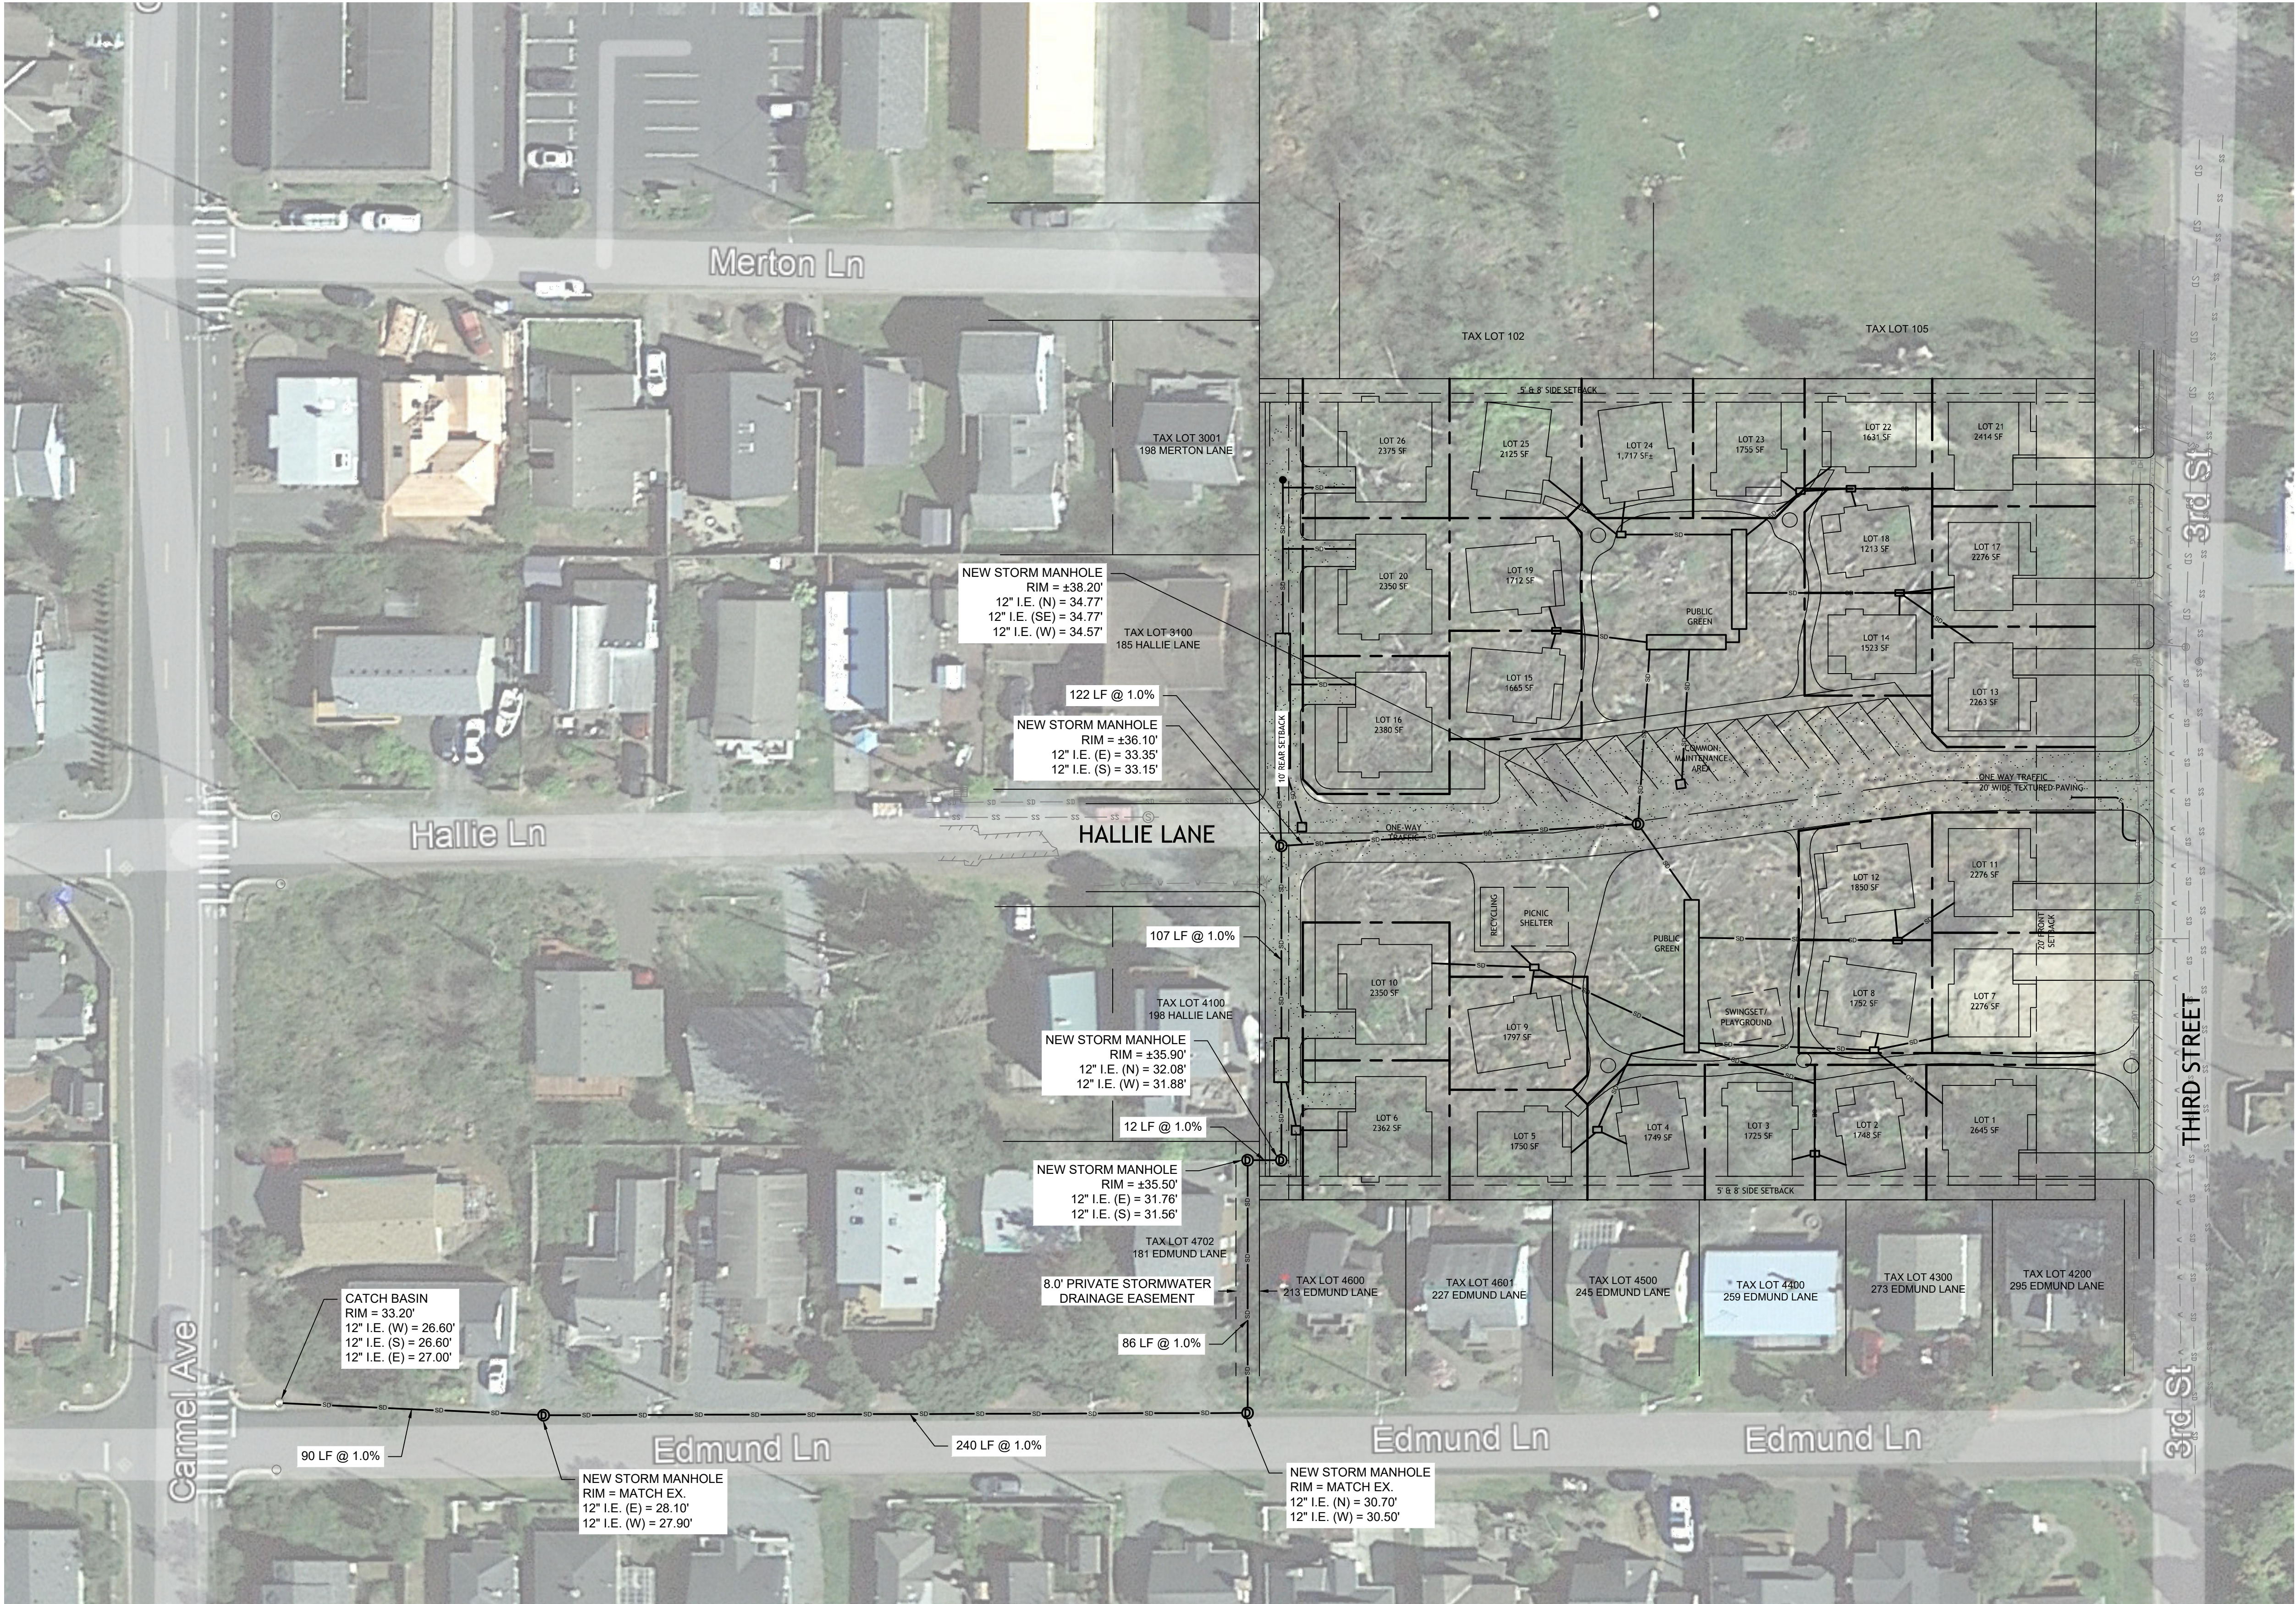

H B H
CONSULTING
ENGINEERS
501 E First Street
Newberg, Oregon 97132
503/554-9553 fax 503/537-9554
email: mail@hbbh-engineers.com

Designed By: DRS | Drawn By: DRS | Checked By: ARC | Submittal No: PRELIMINARY
File: L:\2023-0134-Design\DWG\Prim - Site Plan.dwg

REV.	DATE	DESCRIPTION	BY

IF THIS LINE IS NOT 1 INCH
SCALE IS NOT AS SHOWN

NATE PALMER
907 HUDSON ST., HOBOKEN, NJ 07030
HERON'S REST PUD
CITY OF MANZANTA
PRELIMINARY STORMWATER
WITH AERIAL