

AREAS B, E & F

MANZANITA, OREGON

PREPARED FOR:

MANZANITA DEVELOPMENT GROUP LLC



VICINITY MAP

SCALE: NTS



SCALE
1" = 100'

PROJECT TEAM

DEVELOPER

MANZANITA DEVELOPMENT GROUP LLC
JERRY JONES
1051 NW BOND STREET, #205
BEND, OR 97703
PHONE: 541-668-4628

ARCHITECT/PLANNER

SAJ ARCHITECTURE
SETH ANDERSON
721 SW INDUSTRIAL WAY, SUITE 13
BEND, OR 97702

CIVIL ENGINEER

VANDO DEVELOPMENT LLC
JEFF VANDERDASSON
915 SW RIMROCK WAY, STE 201-230
REDMOND, OR 97756
PHONE: 503-407-2228

SURVEYOR

ONION PEAK DESIGN
ERICK WHITE
PO BOX 326
NEHALEM, OR 97131
PHONE: 541-336-6102

SHEET INDEX

C1 - COVER SHEET
C2 - EXISTING CONDITIONS PH 1 & AREA E
C3 - EXISTING CONDITIONS PH 2, 3 & AREA F
C4 - PH 1 & AREA E GRADING PLAN
C5 - PH 2, 3 & AREA F GRADING PLAN
C6 - PH 1 & AREA E PLAT
C7 - PH 1 & AREA E SITE PLAN
C8 - PH 1 & AREA E UTILITY PLAN
C9 - PH 2, 3 & AREA F PLAT
C10 - PH 2, 3 & AREA F SITE PLAN
C11 - PH 2, 3 & AREA F UTILITY PLAN



**MANZANITA HIGHLANDS SUBDIVISION
AREAS B & E**

Manzanita Development Group LLC
1051 NW Bond Street, #205
Bend, OR 97703

Vando Development LLC
915 SW Rimrock Way, Ste 201-230
Redmond, OR 97756
(C) 503-407-2228
vandodevelopment@gmail.com



REVISIONS

07/01/20

DATE: _____
DRAWN BY: _____


PROJECT NO.:
DESIGNED BY:

SHEET

C1

OF

WANTING A HIGHLY TRAINED OVERSEASER?

 

**MANZANITA HIGHLANDS SUBDIVISION
AREA B & E**

Manzanita Development Group LLC
1051 NW Bond Street, #205
Bend, OR 97703

Vando Development LLC
915 SW Rimrock Way, Ste 201-230
Redmond, OR 97756
(C) 503-407-2228
vandodevelopment@gmail.com

[illegible]


PROJECT NO.:	DATE: 6/10/26
DESIGNED BY:	DRAWN BY:

SHEET


C6

OF

100

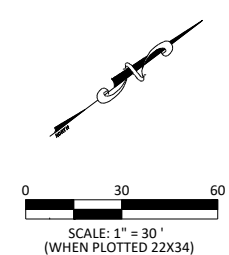

- 1 10' FRONT YARD SETBACK
- 2 5' SIDE YARD SETBACK
- 3 10' REAR SETBACK (TYP.)
- 4 14' WIDE SHARED ACCESS DRIVE
- 5 20' WIDE SHARED DRIVEWAY (TYP.)
- 6 END PAVEMENT (THIS PHASE)
- 7 6' PAVED PATH (BY OTHERS)
- 8 PROPOSED 6' PAVED PATH

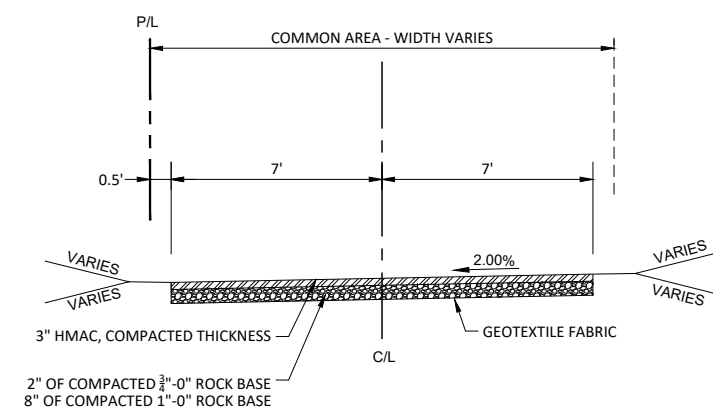


CONSOLIDATED ACCESS



**MANZANITA HIGHLANDS SUBDIVISION
AREA B & E**

Vando Development LLC
915 SW Rimrock Way, Ste 201-230
Redmond, OR 97756
(C) 503-407-2228
vandodevelopment@gmail.com

 [illegible]


PROJECT NO.:	DATE: 6/10/26
DESIGNED BY:	DRAWN BY:

PROPOSED SITE PLAN B1 & AREA E

SHEET




C7

OF

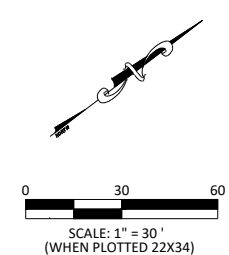




- ## UTILITY NOTES
-
- 1 EXISTING 8" SANITARY SEWER MAIN
 - 2 PROPOSED PRIVATE SANITARY SEWER LINE
 - 3 EXISTING 8" WATER MAIN
 - 4 PROPOSED WATER SERVICE
 - 5 EXISTING FIRE HYDRANT
 - 6 EXISTING 8" PUE
 - 7 CONNECT TO EXISTING 15" STORM SEWER MAIN W/ MANHOLE
 - 8 PROPOSED FIRE HYDRANT
 - 9 EXISTING 15" STORM MAIN
 - 10 PROPOSED STORM LINE
 - 11 PROPOSED STORM CATCH BASIN
 - 12 PROPOSED STORM ROOF CONNECTION
 - 13 CONNECT TO EXISTING 8" SANITARY SEWER MAIN W/ MANHOLE

OF	SHEET	C8	PROPOSED UTILITY PLAN B1 & AREA E	PROJECT NO.:	DATE: 6/10/26	REVISIONS
				DESIGNED BY:	DRAWN BY:	
				MANZANITA HIGHLANDS AREA A C-2 EXISTING CONDITIONS		

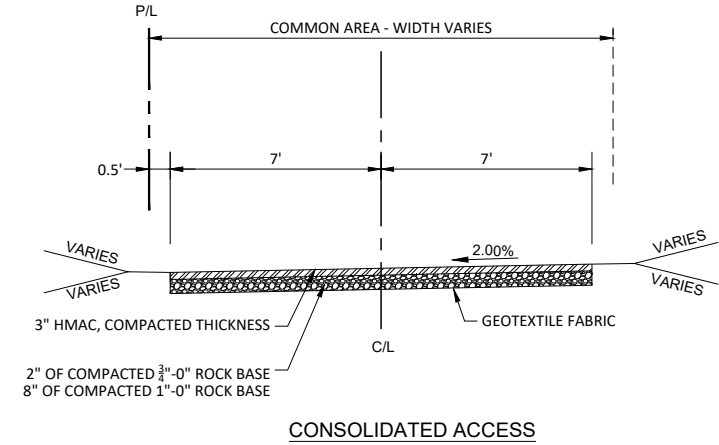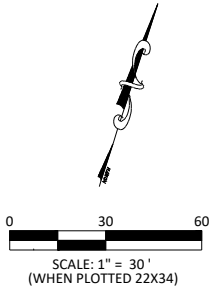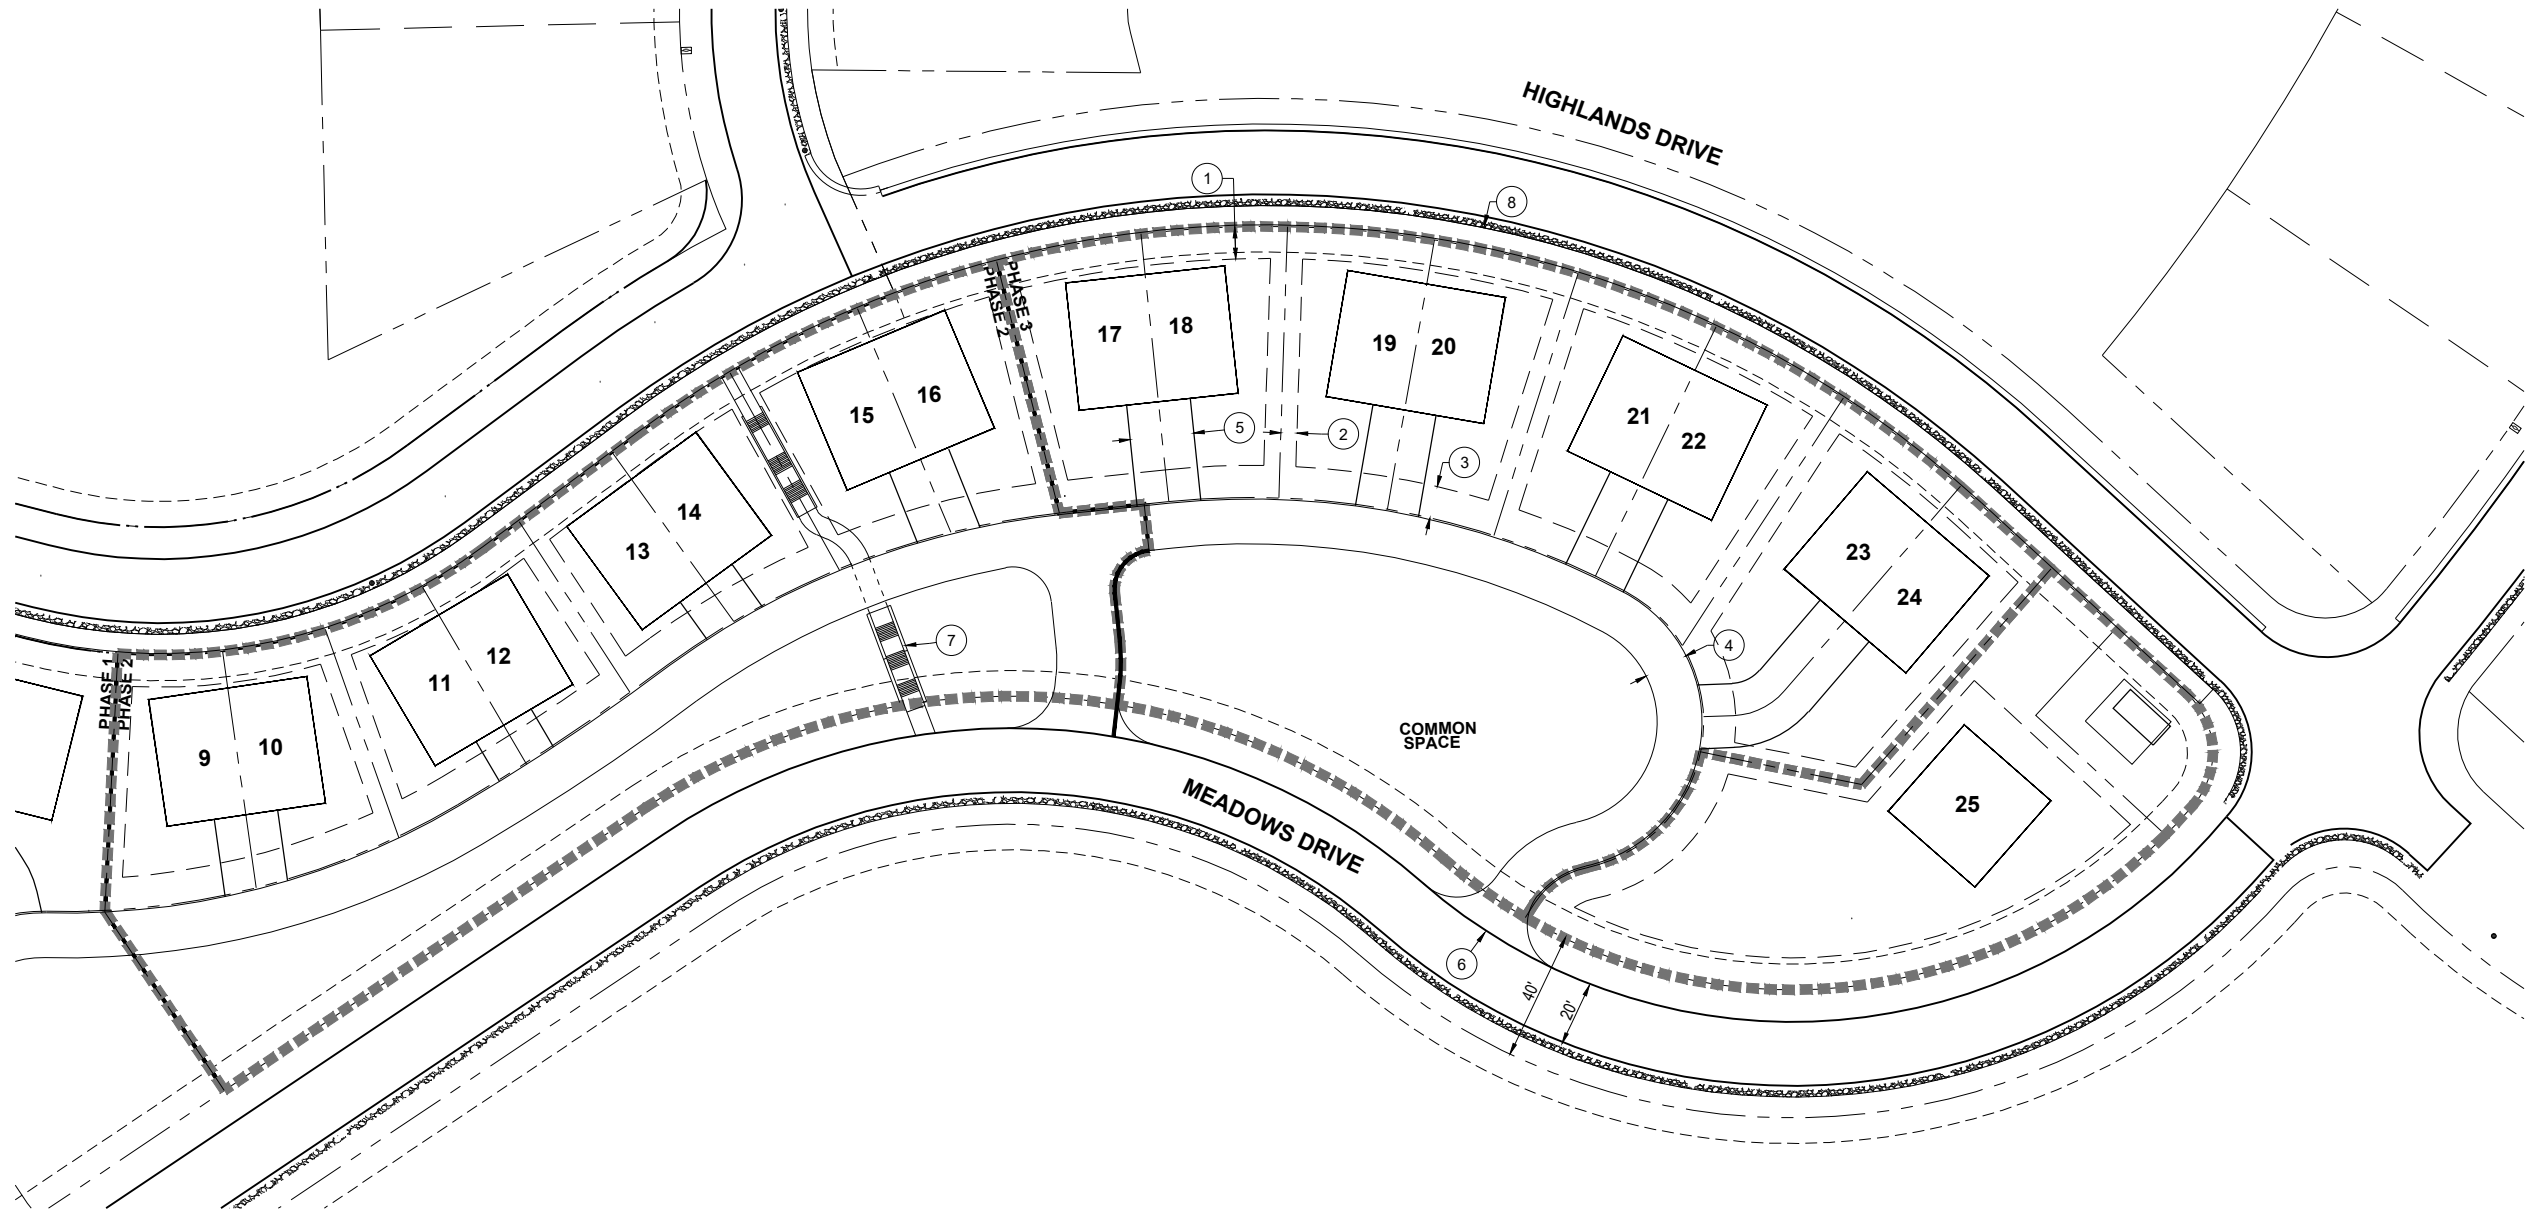

- SITE NOTES**
- ① 10' FRONT YARD SETACK
 - ② 5' SIDE YARD SETBACK
 - ③ 10' REAR SETBACK (TYP.)
 - ④ 14' WIDE SHARED CONSOLIDATED ACCESS DRIVE
 - ⑤ 20' WIDE SHARED DRIVEWAY
 - ⑥ END PAVEMENT (THIS PHASE)
 - ⑥ MATCH EXISTING PAVEMENT
 - ⑦ CONCRETE PATH AND STAIRS
 - ⑧ PROPOSED 6' PAVED PATH

ROPOSED SITE PLAN AREA B & F Manzanita Development Group LLC 1051 NW Bond Street, #205 Bend, OR 97703	
Vando Development LLC 915 SW Rimrock Way, Ste 201-230 Redmond, OR 97756 (C) 503-407-2228 vandodevelopment@gmail.com	
REVISIONS	MANZANITA HIGHLANDS AREA B C10 SITE PLAN PH 2.3 & F DWG
PROJECT NO.: DESIGNED BY:	PROPOSED SITE PLAN PH B2, B3 & AREA F
DATE: 6/10/26 DRAWN BY:	C10
SHEET	OF

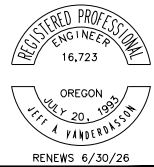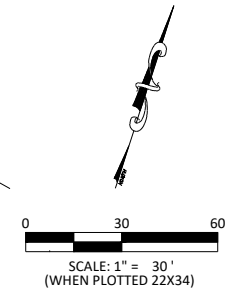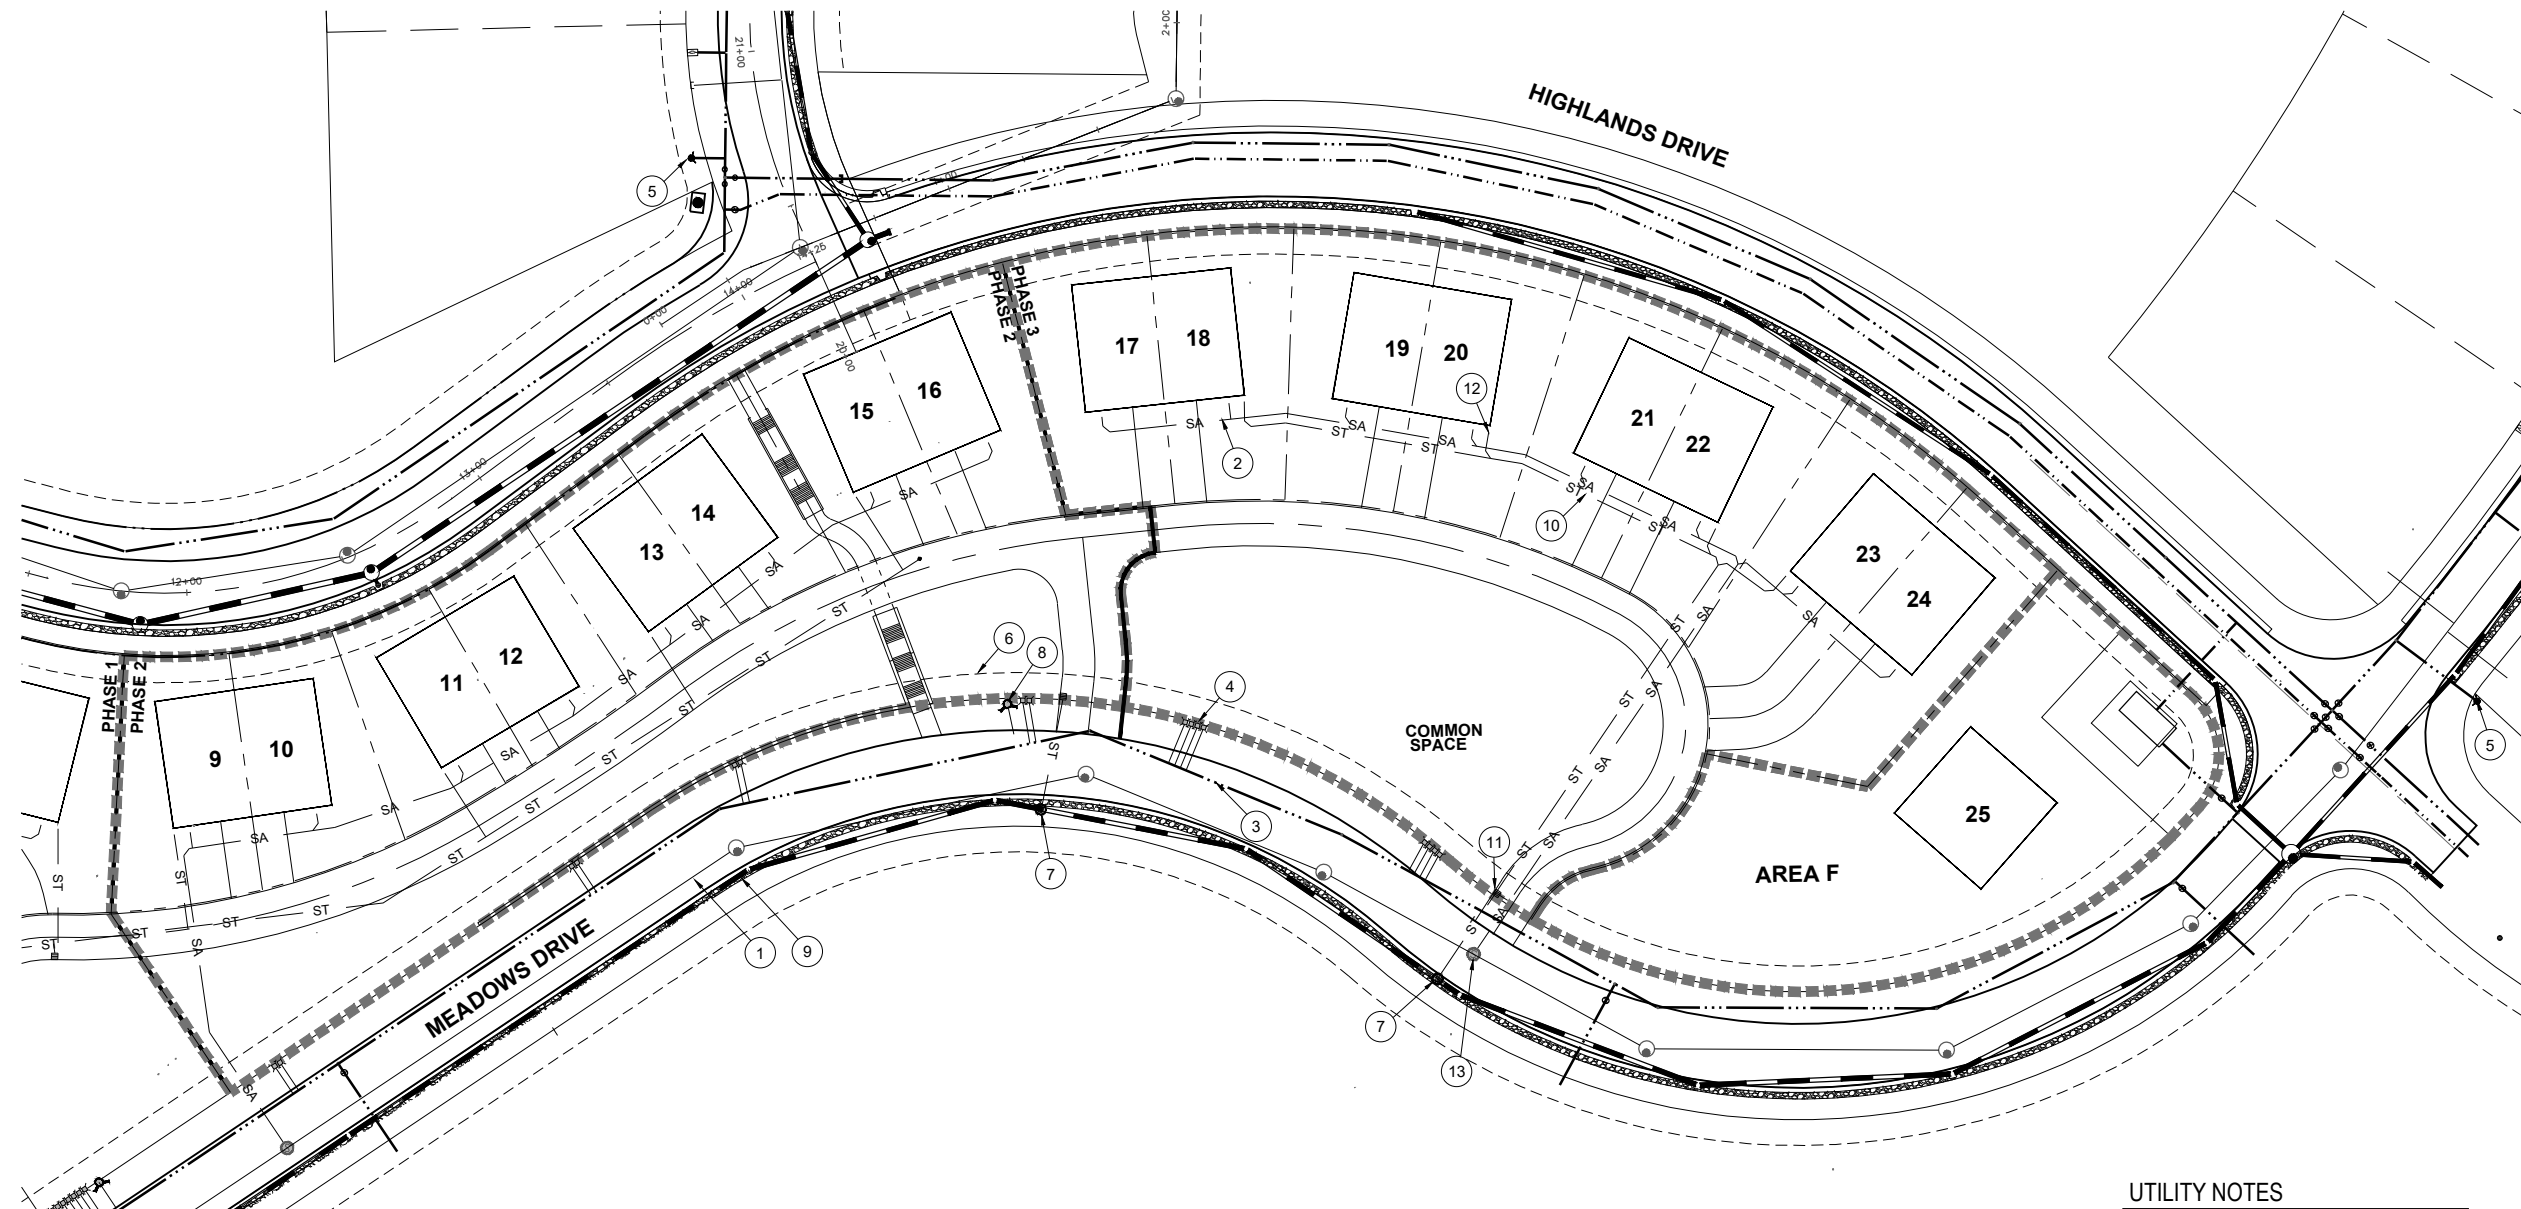

**MANZANITA HIGHLANDS SUBDIVISION
AREA B & F**

Manzanita Development Group LLC
1051 NW Bond Street, #205
Bend, OR 97703

Vando Development LLC
915 SW Rimrock Way, Ste 201-230
Redmond, OR 97756
(C) 503-407-2228
vandodevelopment@gmail.com



MANZANITA HIGHLANDS AREA A CITY UTILITY PLAN.DWG

REVISIONS

PROJECT NO.:	DATE: 6/10/26
DESIGNED BY:	DRAWN BY:

UTILITY PLAN PH B2, B3 & AREA F

SHEET

C11

OF