

H B H
 CONSULTING ENGINEERS
 501 E First Street
 Newberg, Oregon 97132
 503/554-9553 fax 503/537-9554
 email: mail@hbh-engineers.com

Designed By: DRS | Drawn By: DRS | Checked By: ARC | Submittal No: PRELIMINARY
 File: L:\2023-0134-Design\DWG\Preim - Site Plan.dwg


REV.	DATE	DESCRIPTION	BY

IF THIS LINE IS NOT 1/8" INCH SCALE IS NOT AS SHOWN


NATE PALMER
 907 HUDSON ST., HOBOKEN, NJ 07030
HERON'S REST PUD
 CITY OF MANZANITA
PRELIMINARY SANITARY AND WATER PLAN

Date: Sheet No: **P-03**
 1/24/2024
 2023-013

3 of 4

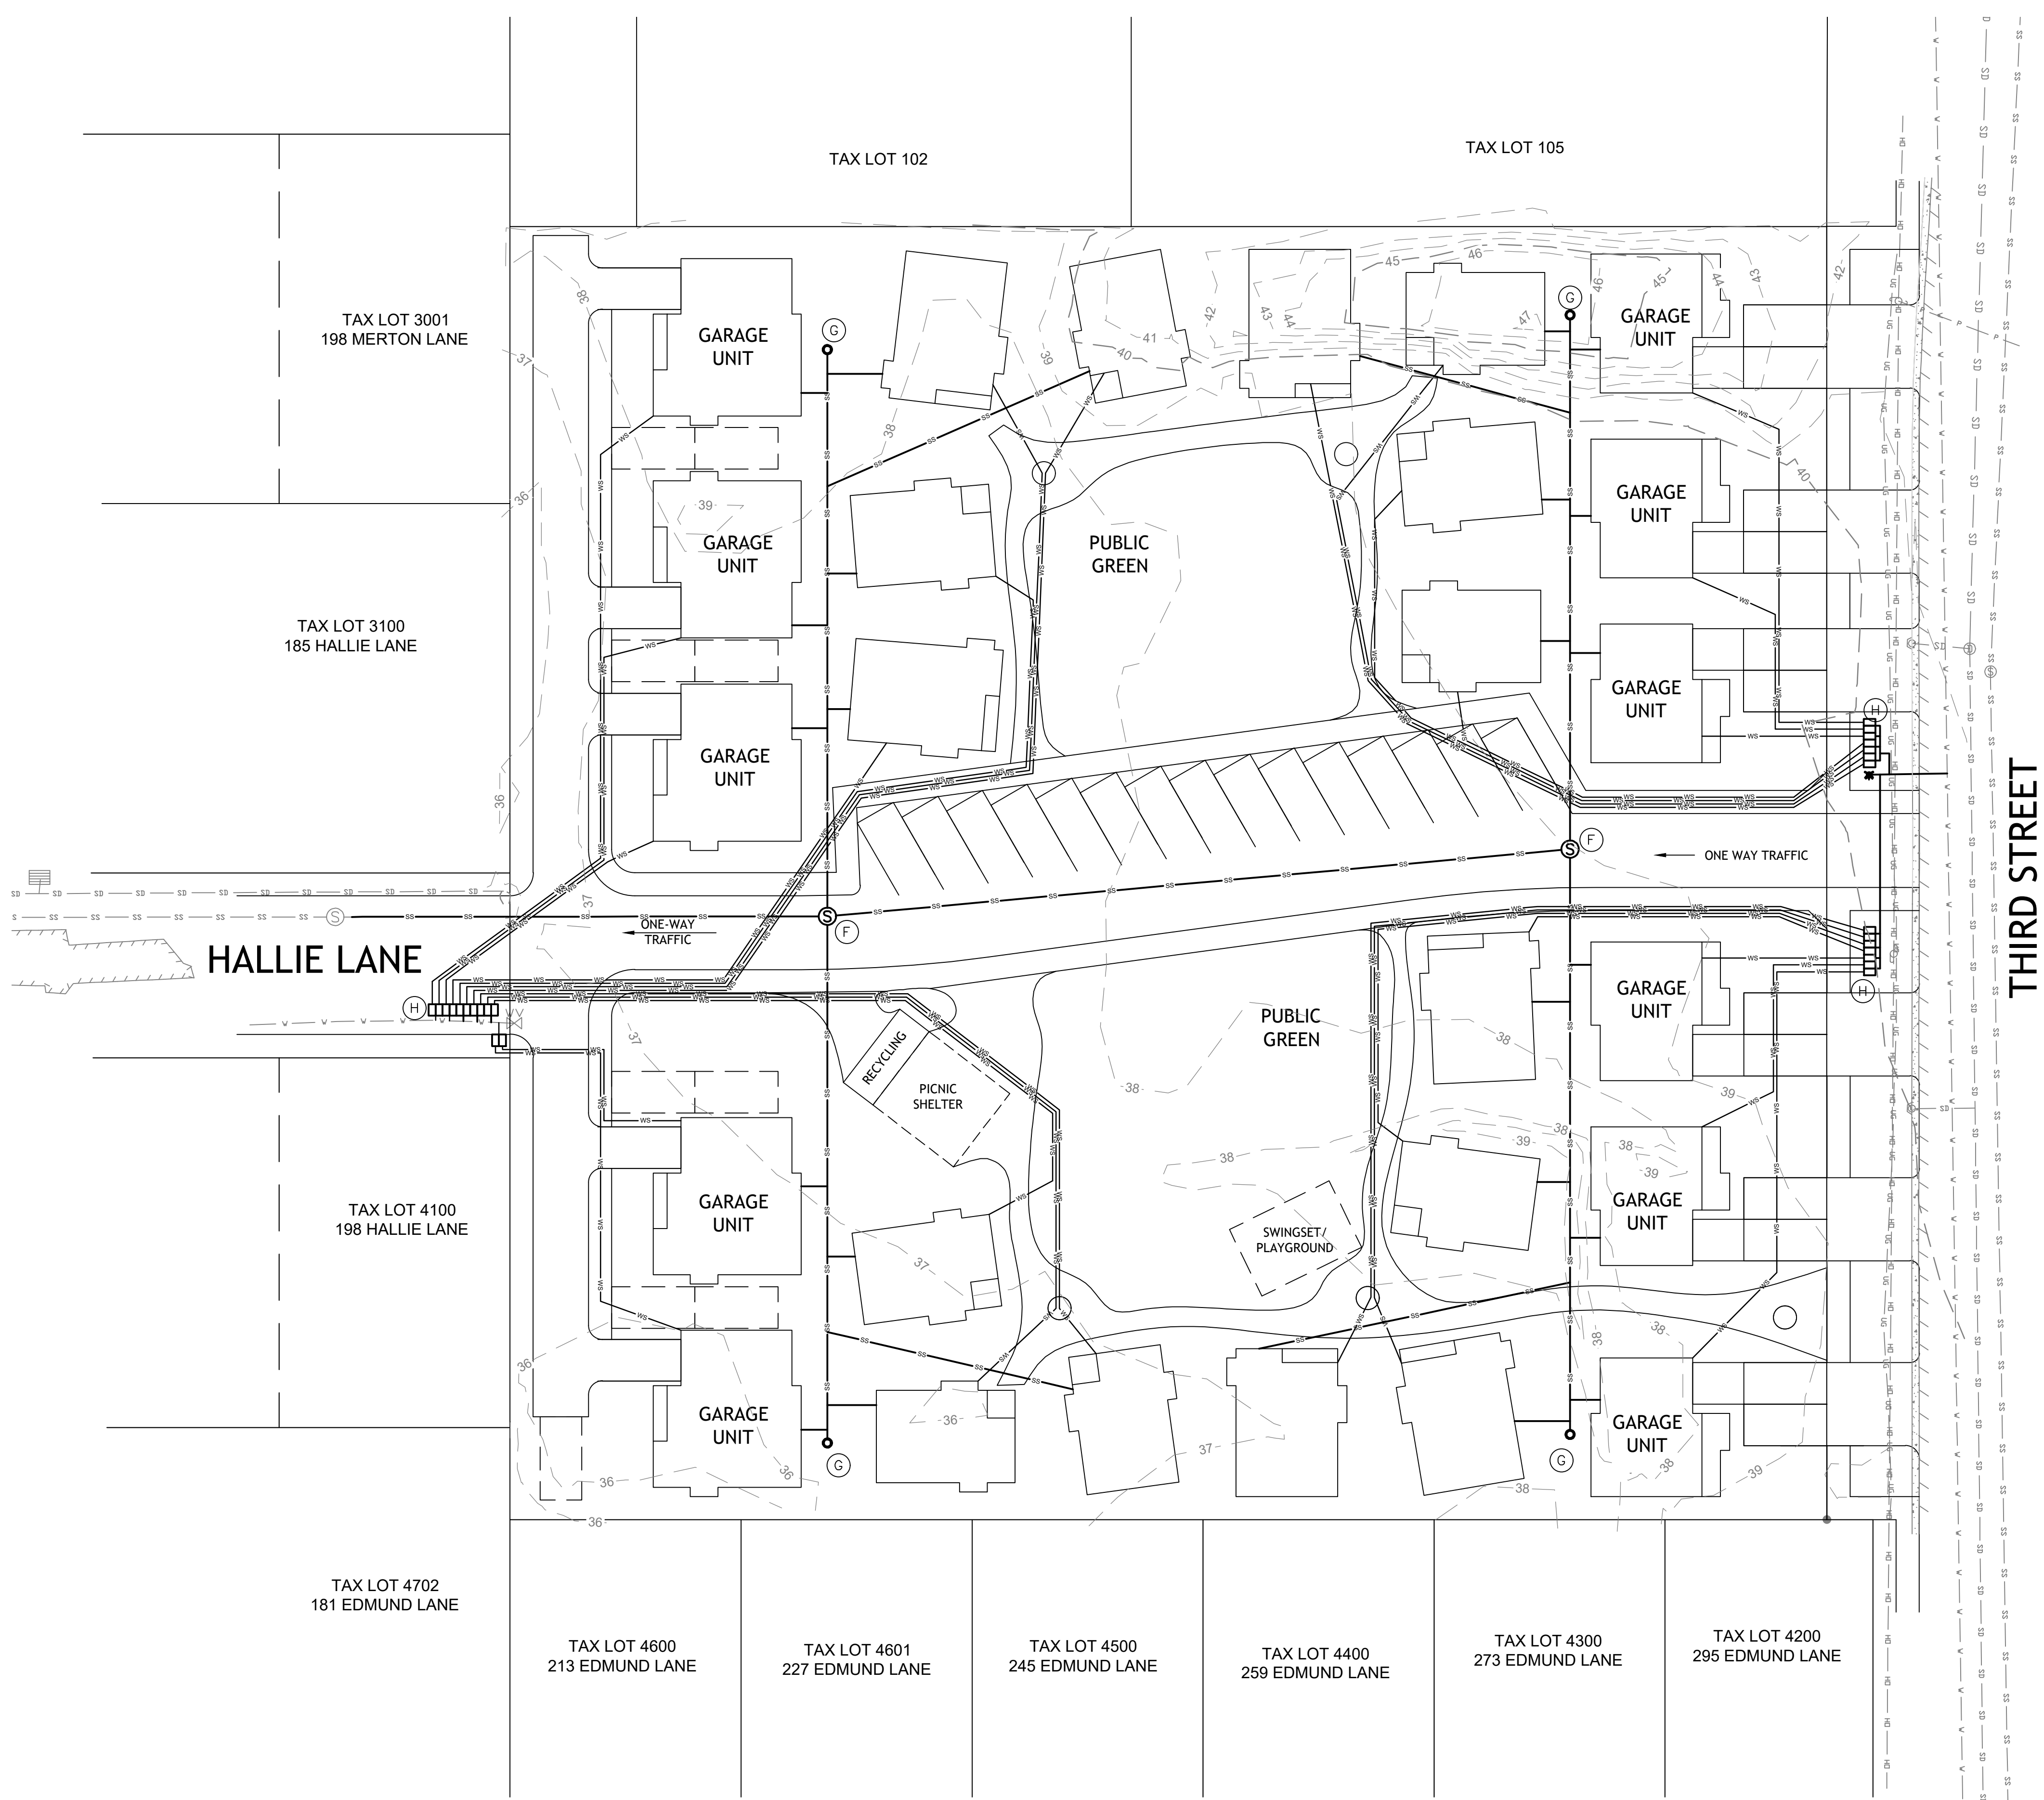

- LEGEND**
- (F) NEW SANITARY MANHOLE
 - (G) NEW SANITARY CLEANOUT
 - (H) NEW WATER METER MANIFOLD

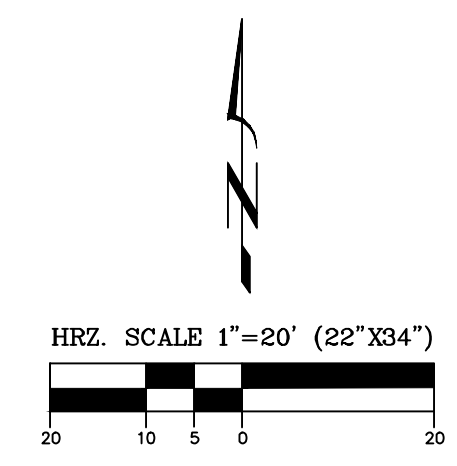

TAX LOT 102 TAX LOT 105

TAX LOT 3001
198 MERTON LANE

TAX LOT 3100
185 HALLIE LANE

HALLIE LANE

TAX LOT 4100
198 HALLIE LANE

TAX LOT 4702
181 EDMUND LANE

TAX LOT 4600
213 EDMUND LANE

TAX LOT 4601
227 EDMUND LANE



TAX LOT 4500
245 EDMUND LANE

TAX LOT 4400
259 EDMUND LANE

TAX LOT 4300
273 EDMUND LANE

TAX LOT 4200
295 EDMUND LANE

THIRD STREET

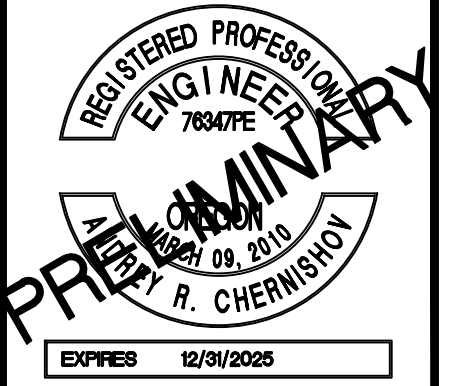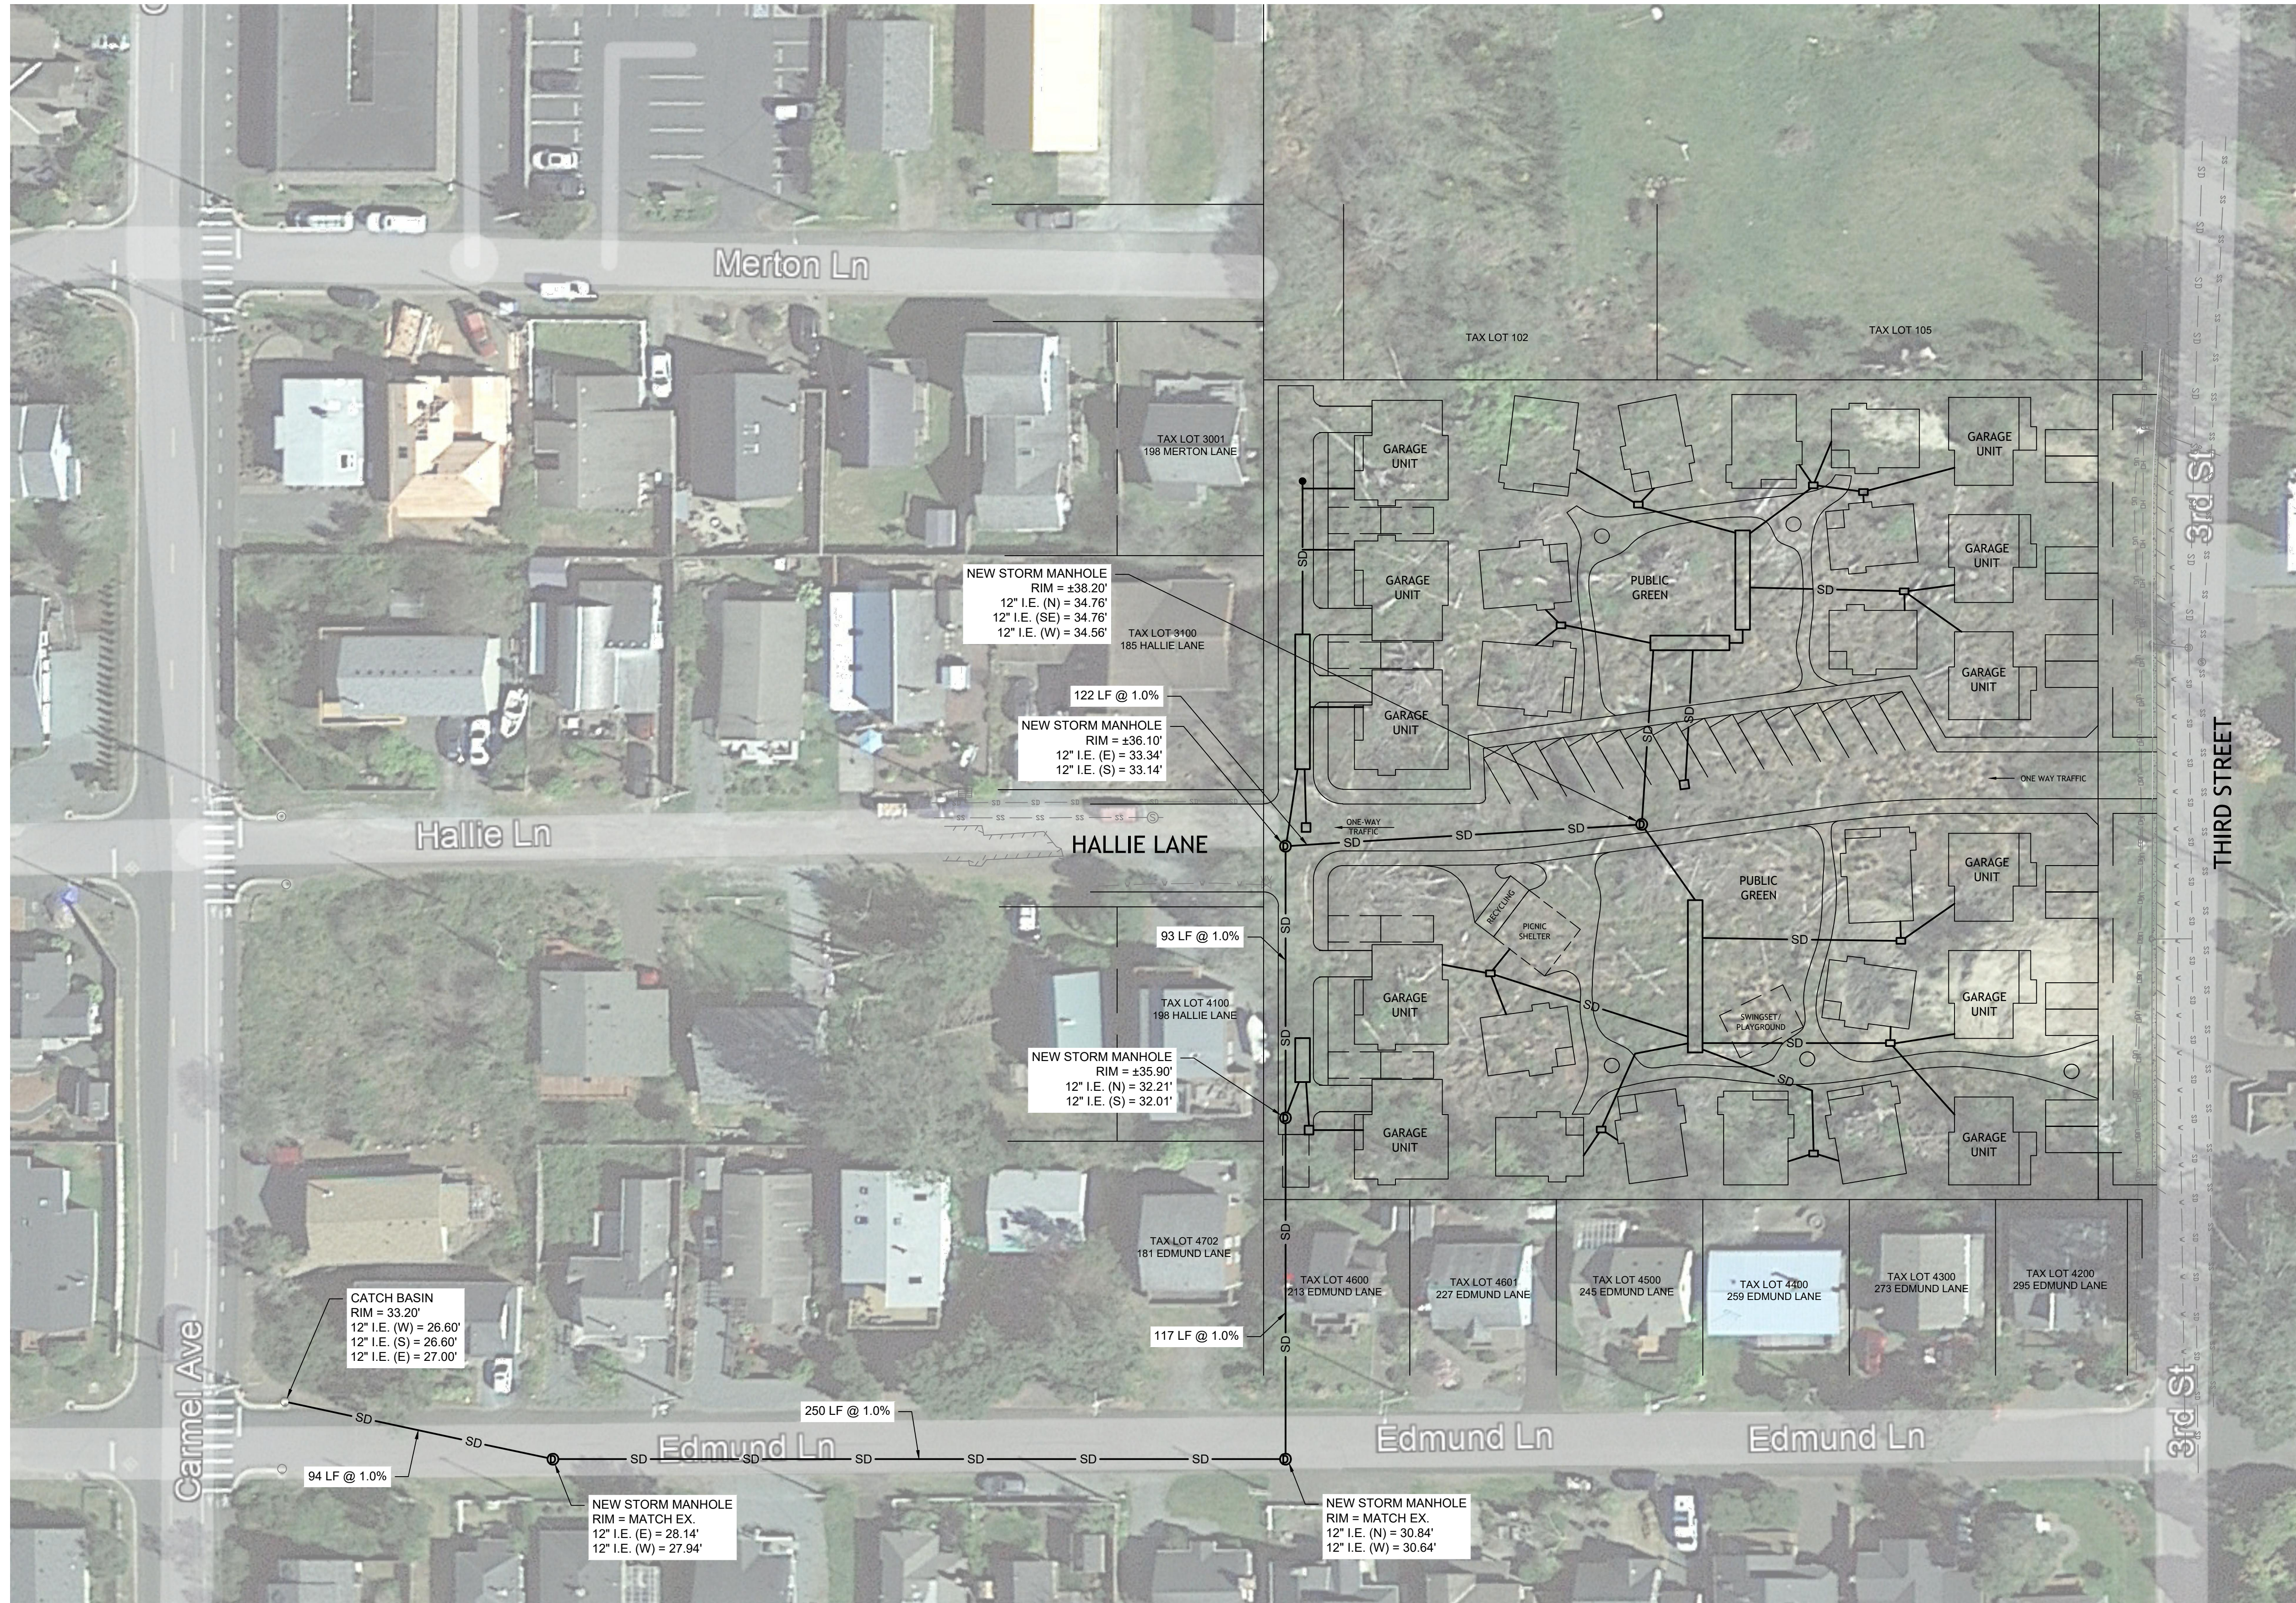

H B H
 CONSULTING ENGINEERS
 501 E First Street
 Newberg, Oregon 97132
 503/554-9553 fax 503/537-9554
 email: mail@hbh-engineers.com

Designed By: DRS | Drawn By: DRS | Checked By: ARC | Submittal No: PRELIMINARY
 File: L:\2023-0134-Design\DWG\Preim - Site Plan.dwg

REV.	DATE	DESCRIPTION

IF THIS LINE IS NOT 1/4 INCH SCALE IS NOT AS SHOWN

NATE PALMER
 907 HUDSON ST., HOBOKEN, NJ 07030
HERON'S REST PUD
 CITY OF MANZANITA
PRELIMINARY STORMWATER
WITH AERIAL

