



SITE PLAN

1" = 10'



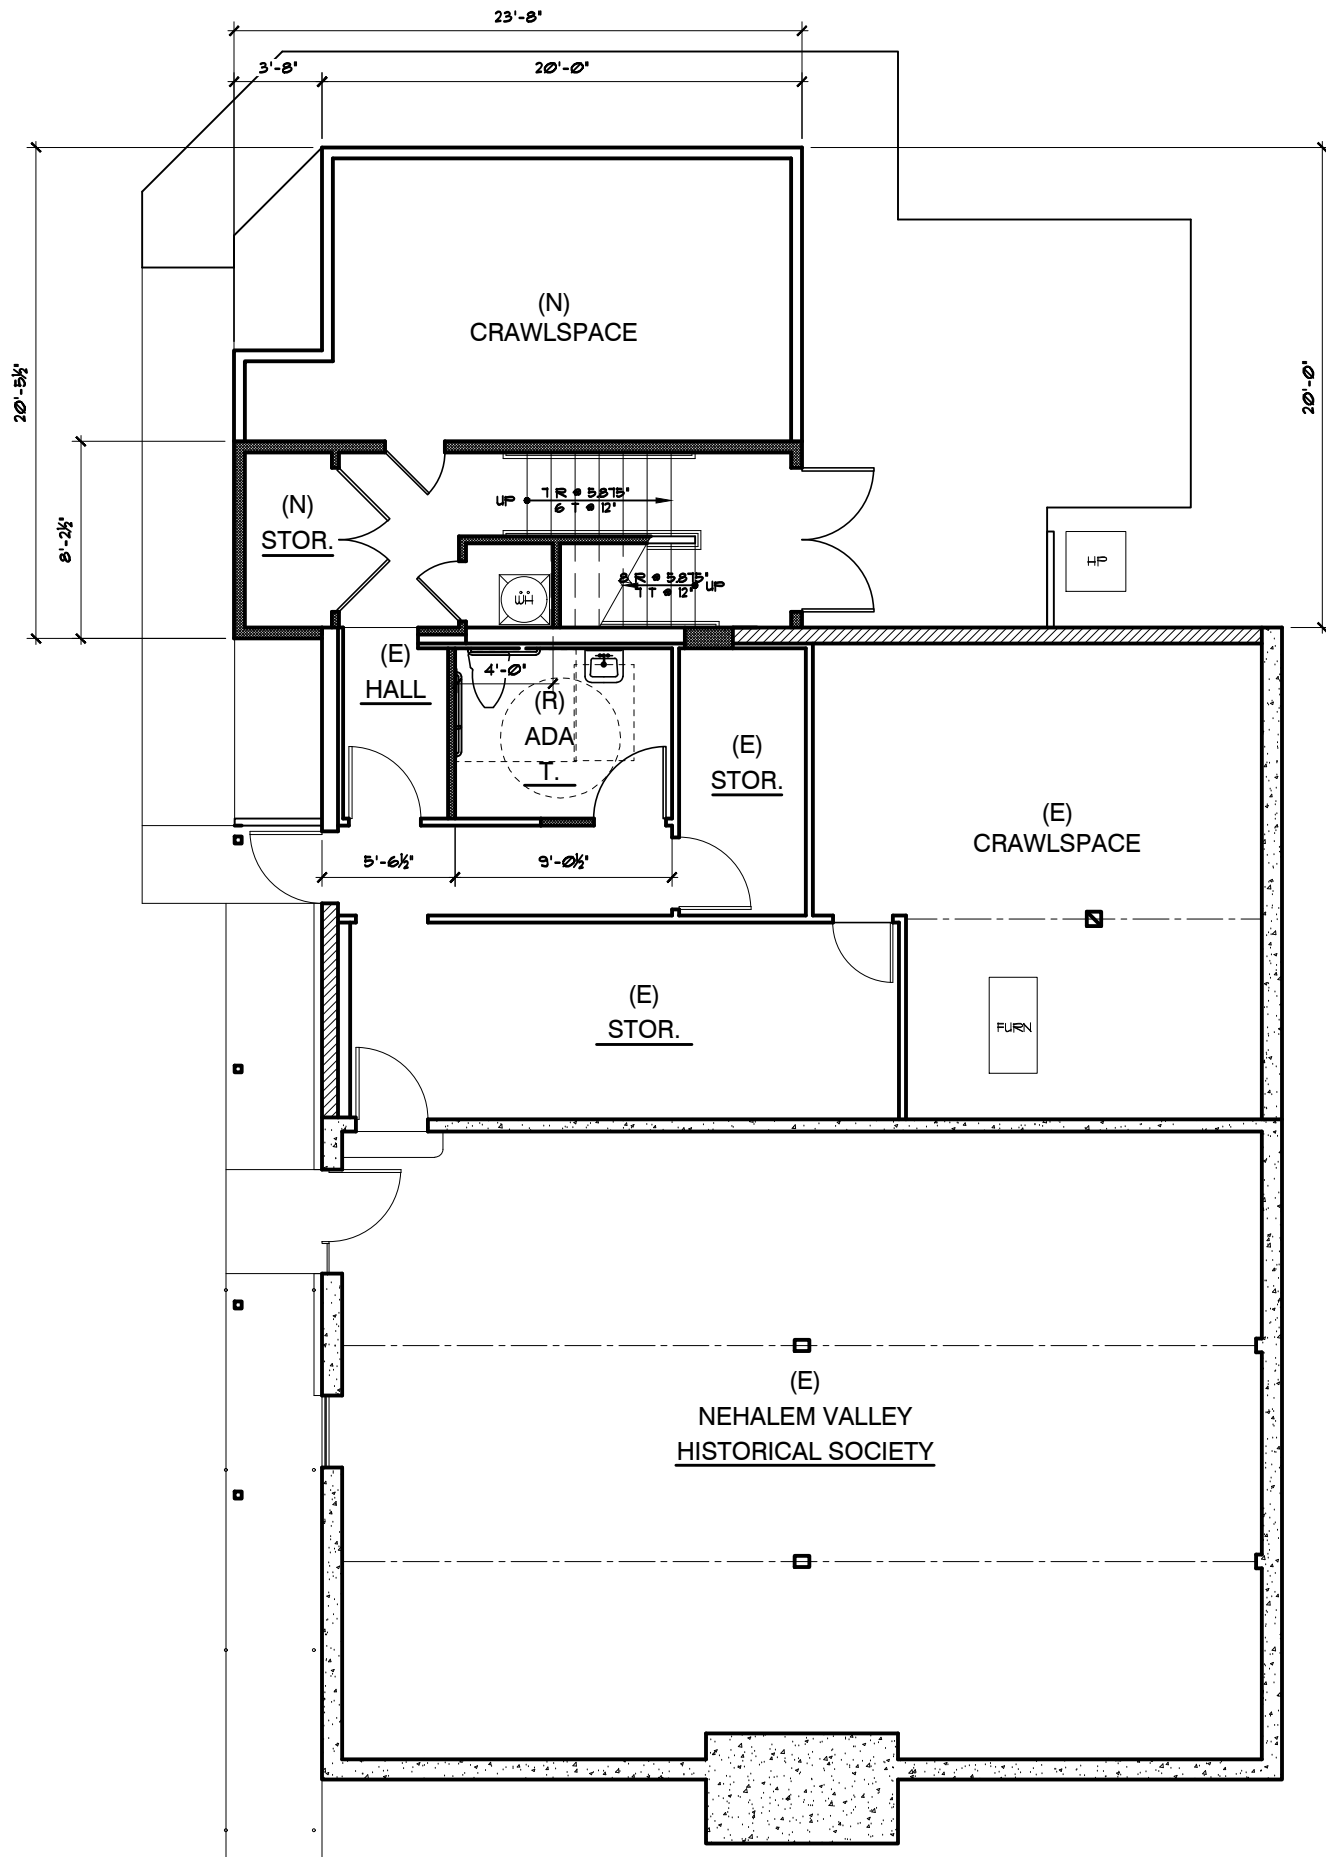

BASEMENT FLOOR PLAN
 1/8" = 1'-0"

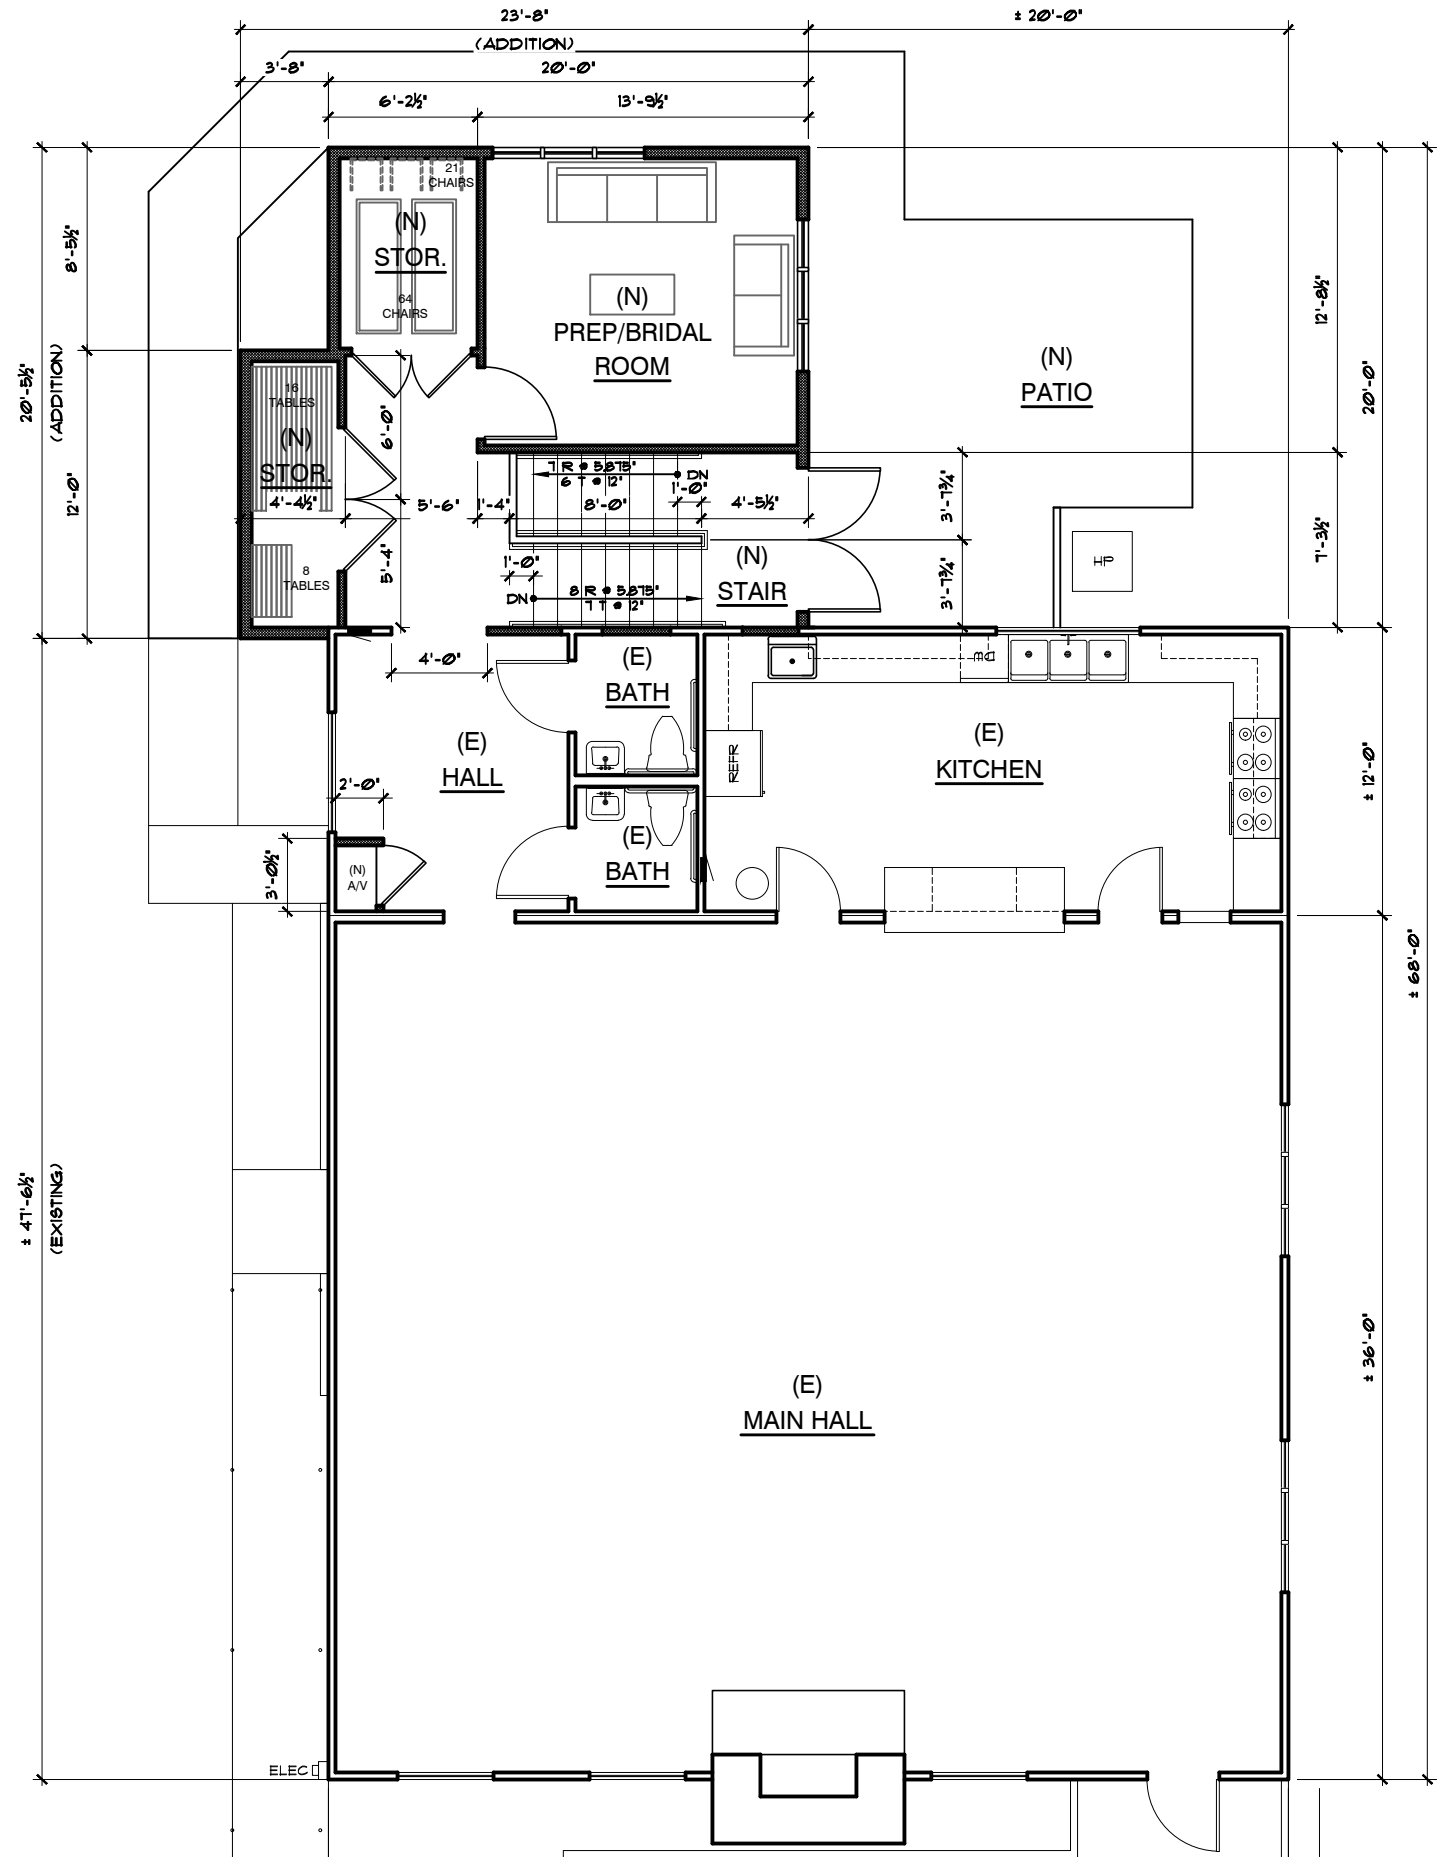


MAIN LEVEL FLOOR PLAN
 1/8" = 1'-0"




ISELIN
 ARCHITECTS, P.C.
 1307 7th Street Oregon City, OR 97045
 503-656-1942
 www.iselinarchitects.com

Historic Pine Grove Community House Addition
 225 Laneda Avenue Manzanita, OR 97130

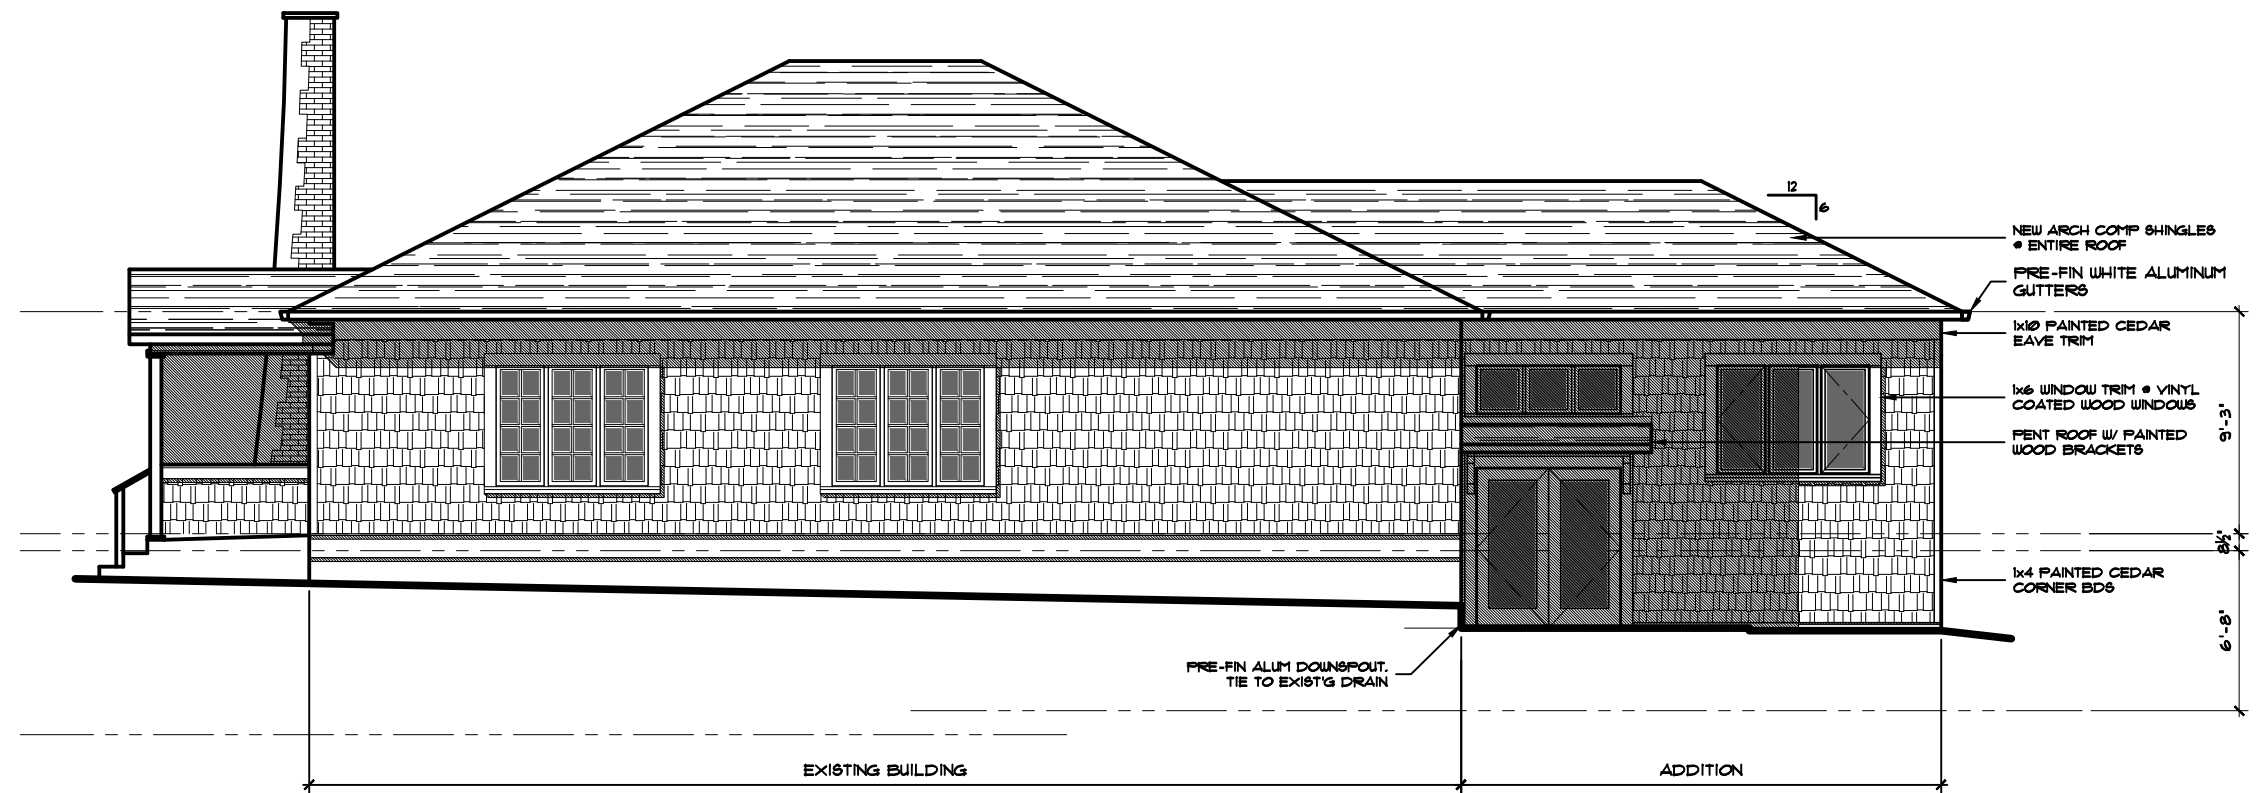

EAST ELEVATION

1/8" = 1'-0"

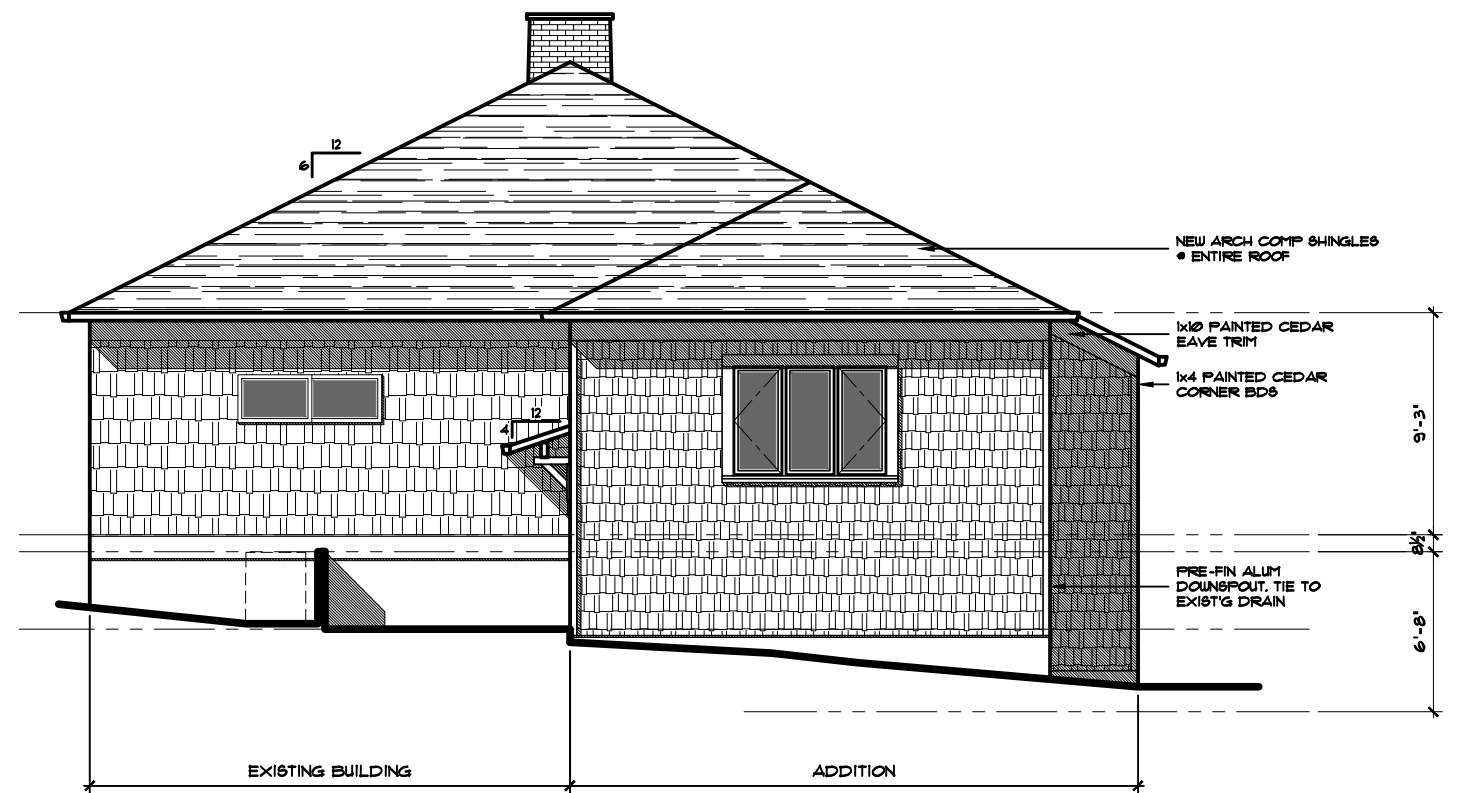

REAR (NORTH) ELEVATION

1/8" = 1'-0"



ISELIN
 ARCHITECTS, P.C.
 1307 7th Street Oregon City, OR 97045
 503-656-1942
 www.iselinarchitects.com

Historic
Pine Grove Community House Addition
 225 Laneda Avenue Manzanita, OR 97130

20-07

9-4-2020

A4