


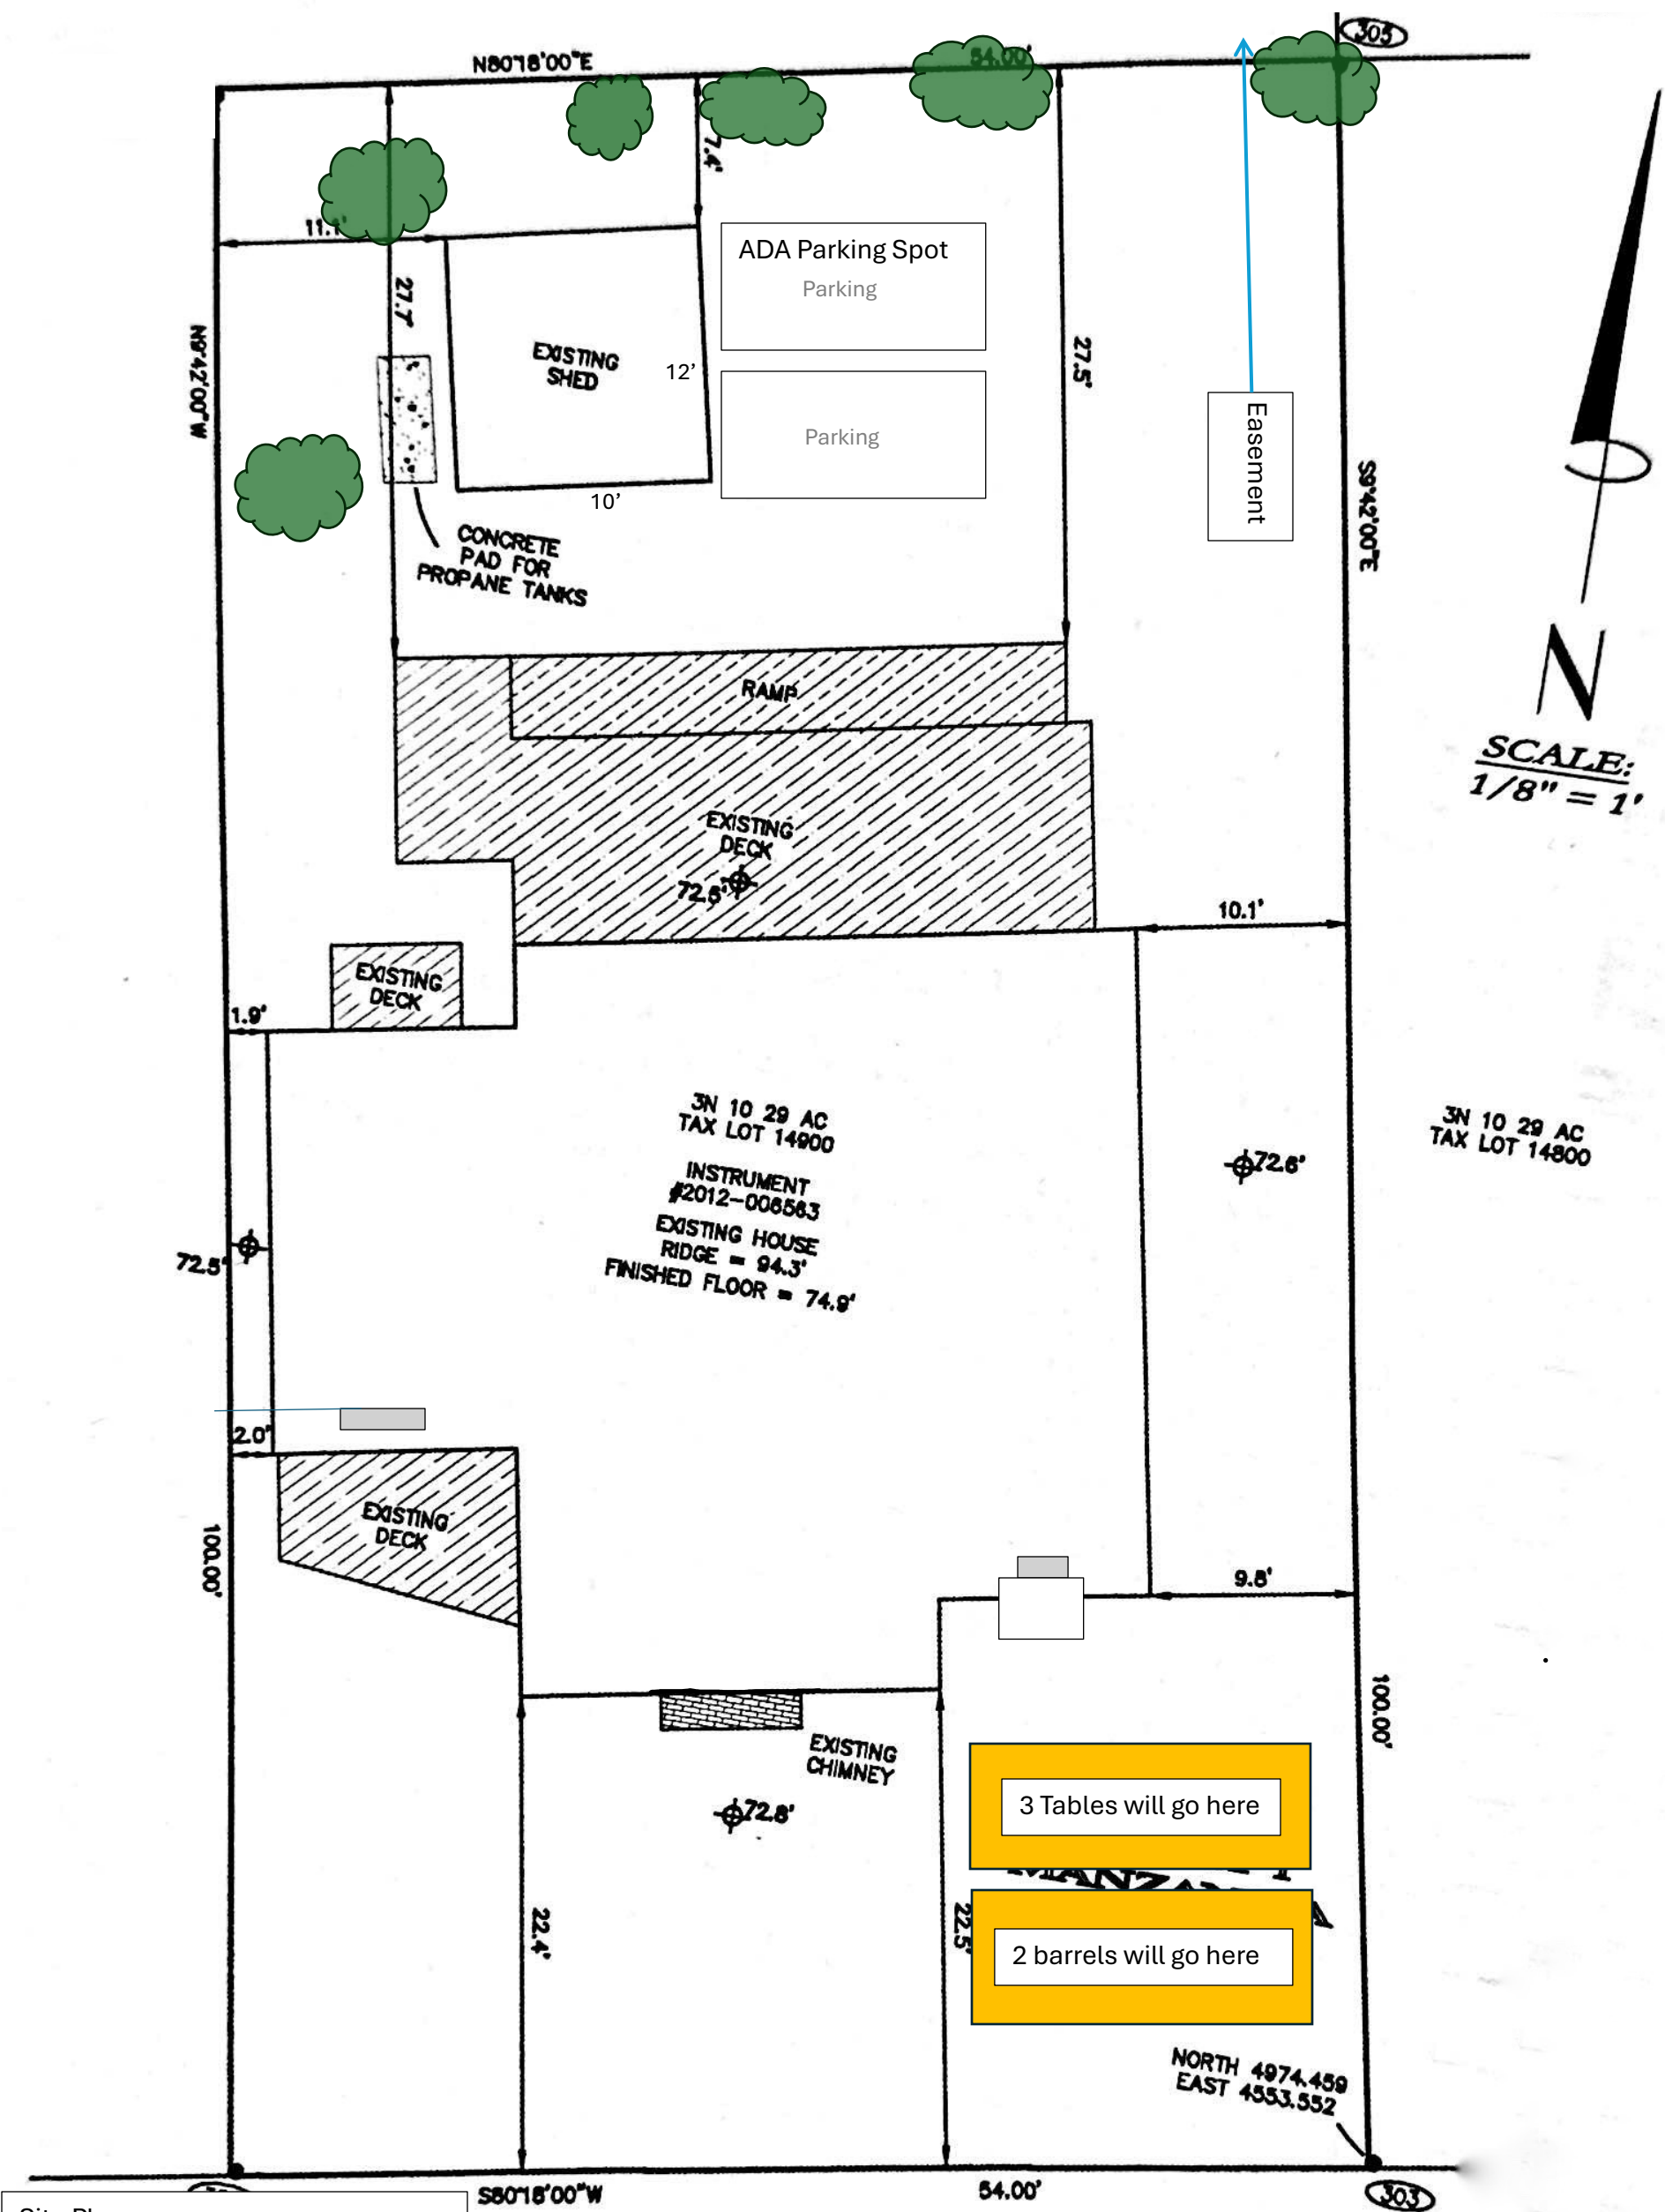

Site Plan:
Steeplejack Burgers & Beers
Renovation
519 Laneda Av, Oregon
Map No: 3N1029AC14900
McCorkle Construction Inc.
PO Box 41, Nehalem, OR. 97131
Contact: 503-739-0498

LANEDA AVENUE