




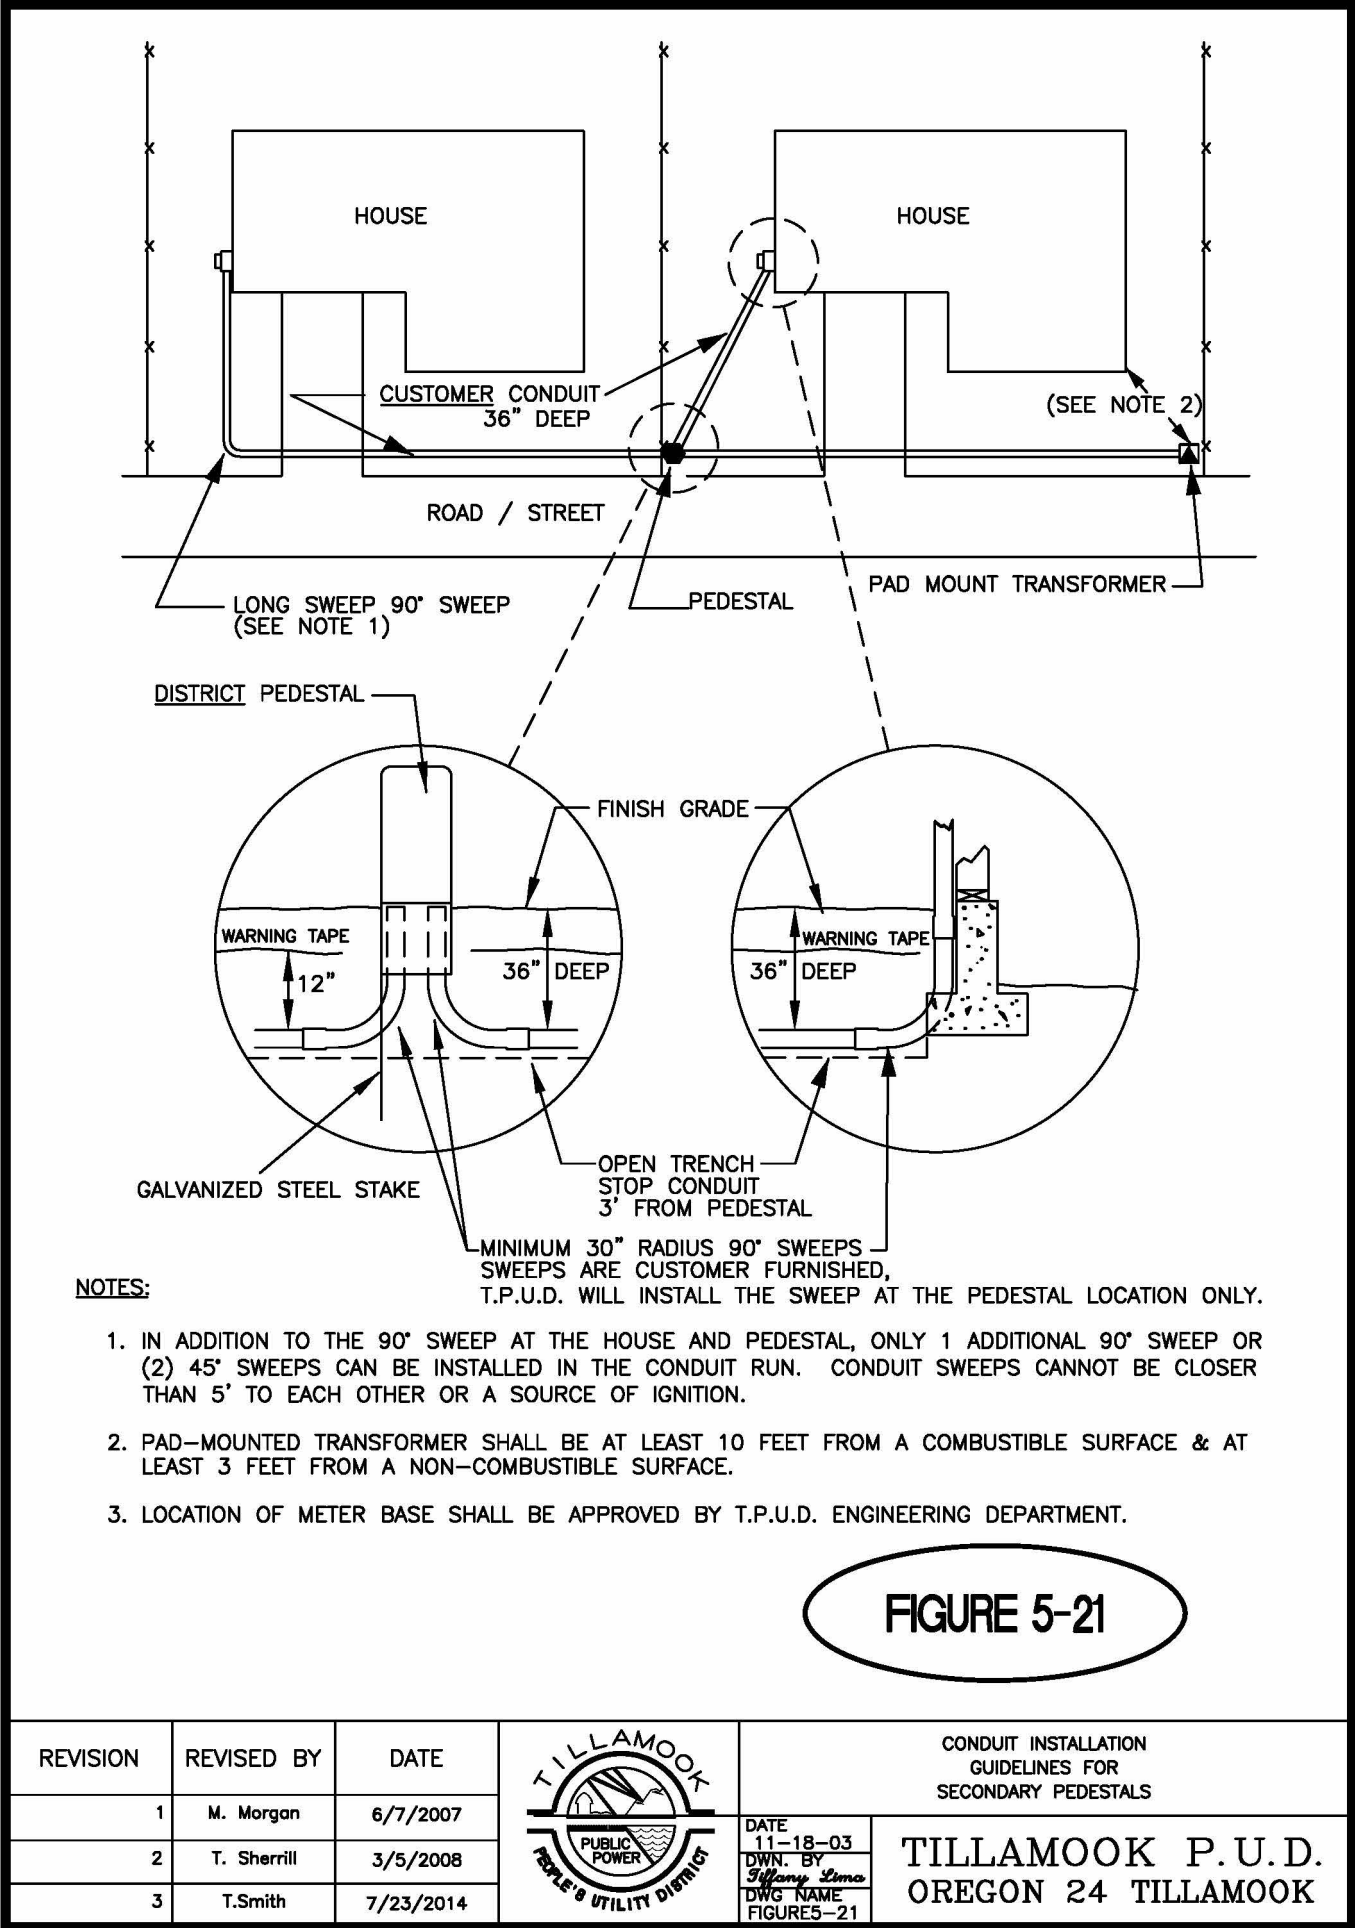


12 PEDESTAL GUIDELINES  
A2 1" = 1'-0"

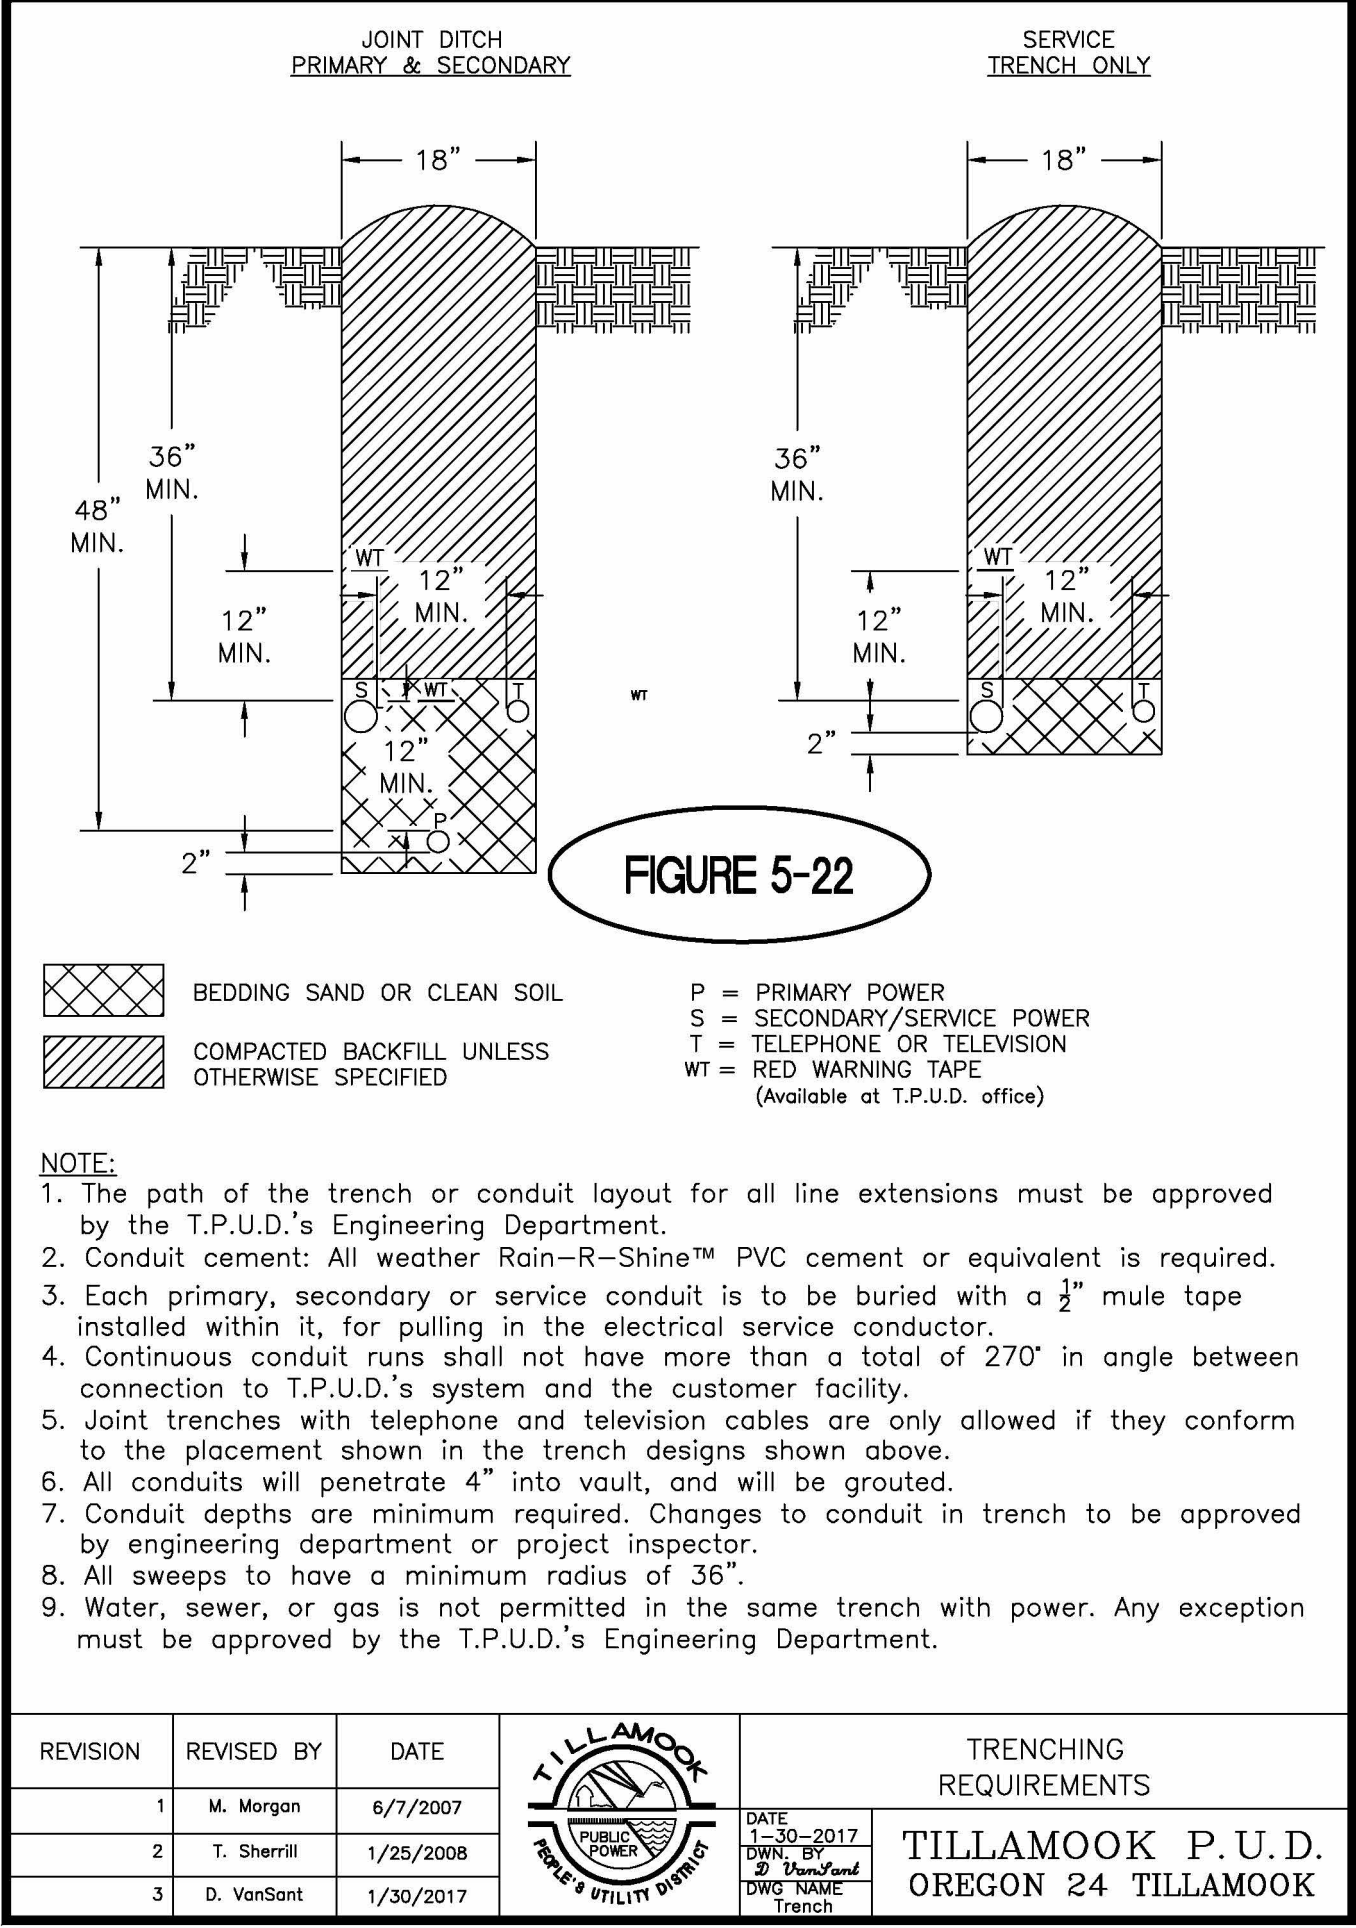


11 TRENCHING REQUIREMENTS  
A2 1" = 1'-0"

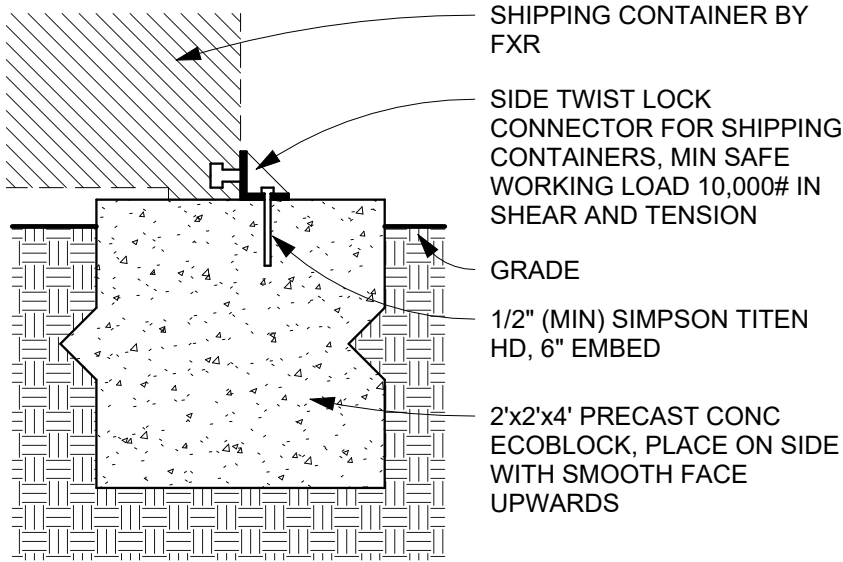


5 BEARING PLINTH & SEISMIC  
A2 HOLDDOWN DETAIL  
3/4" = 1'-0"

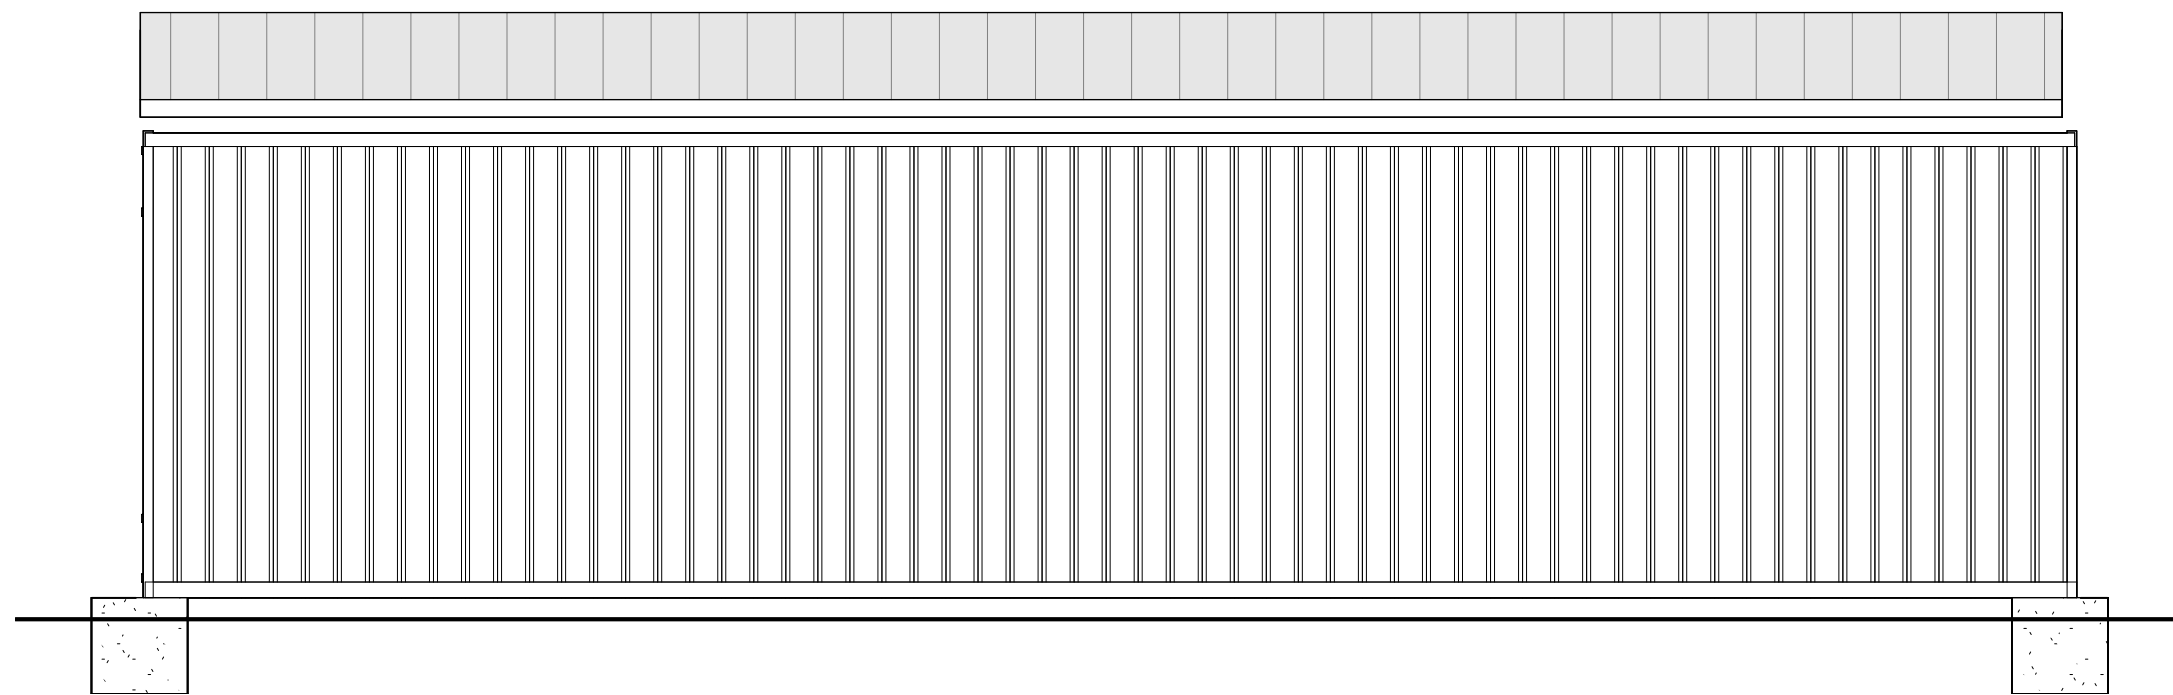


4 NORTHEAST ELEVATION  
A2 1/4" = 1'-0"

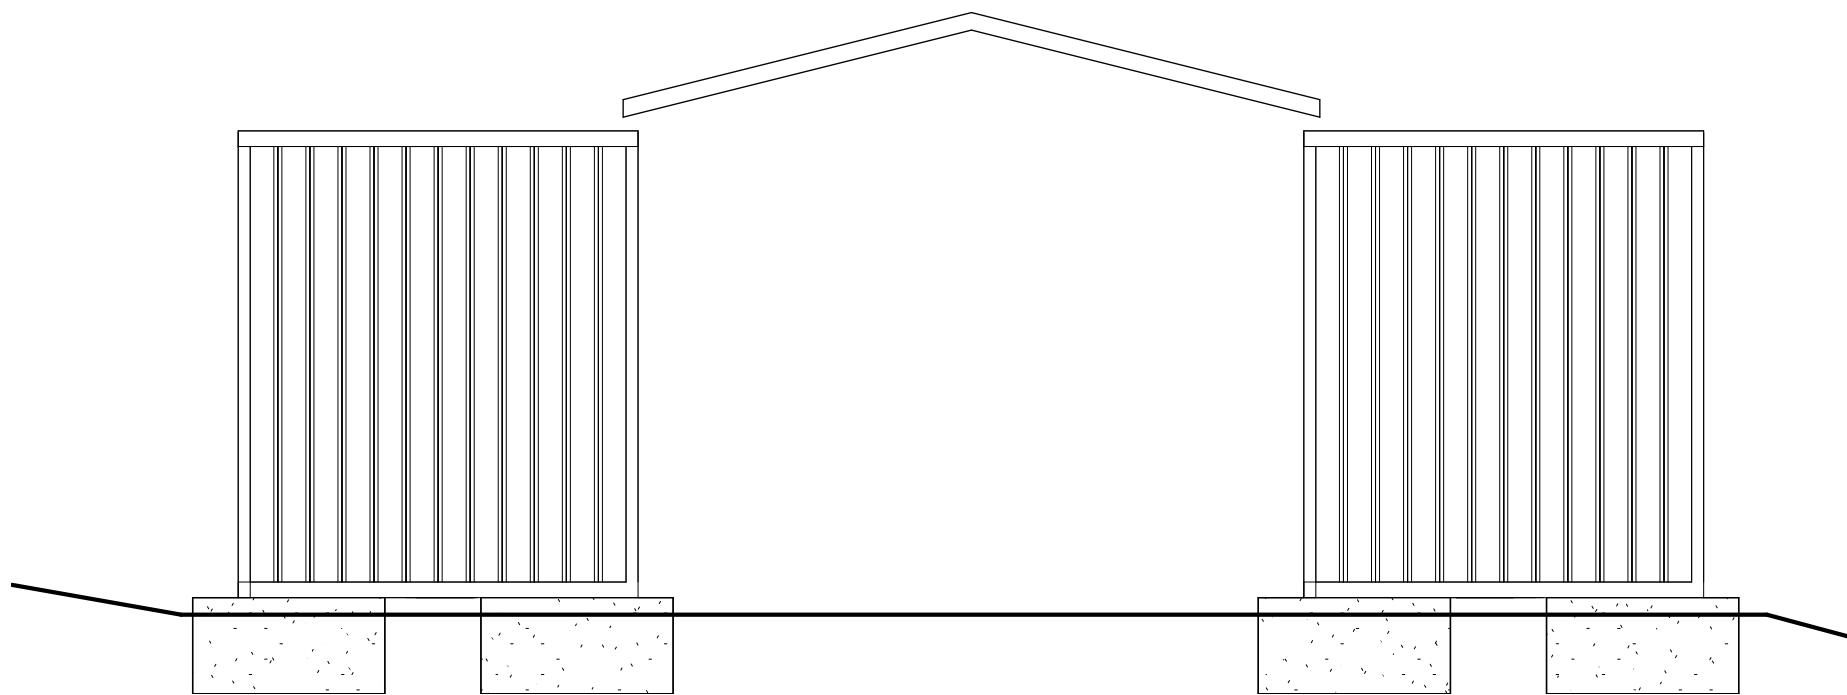

3 NORTHWEST ELEVATION  
A2 1/4" = 1'-0"

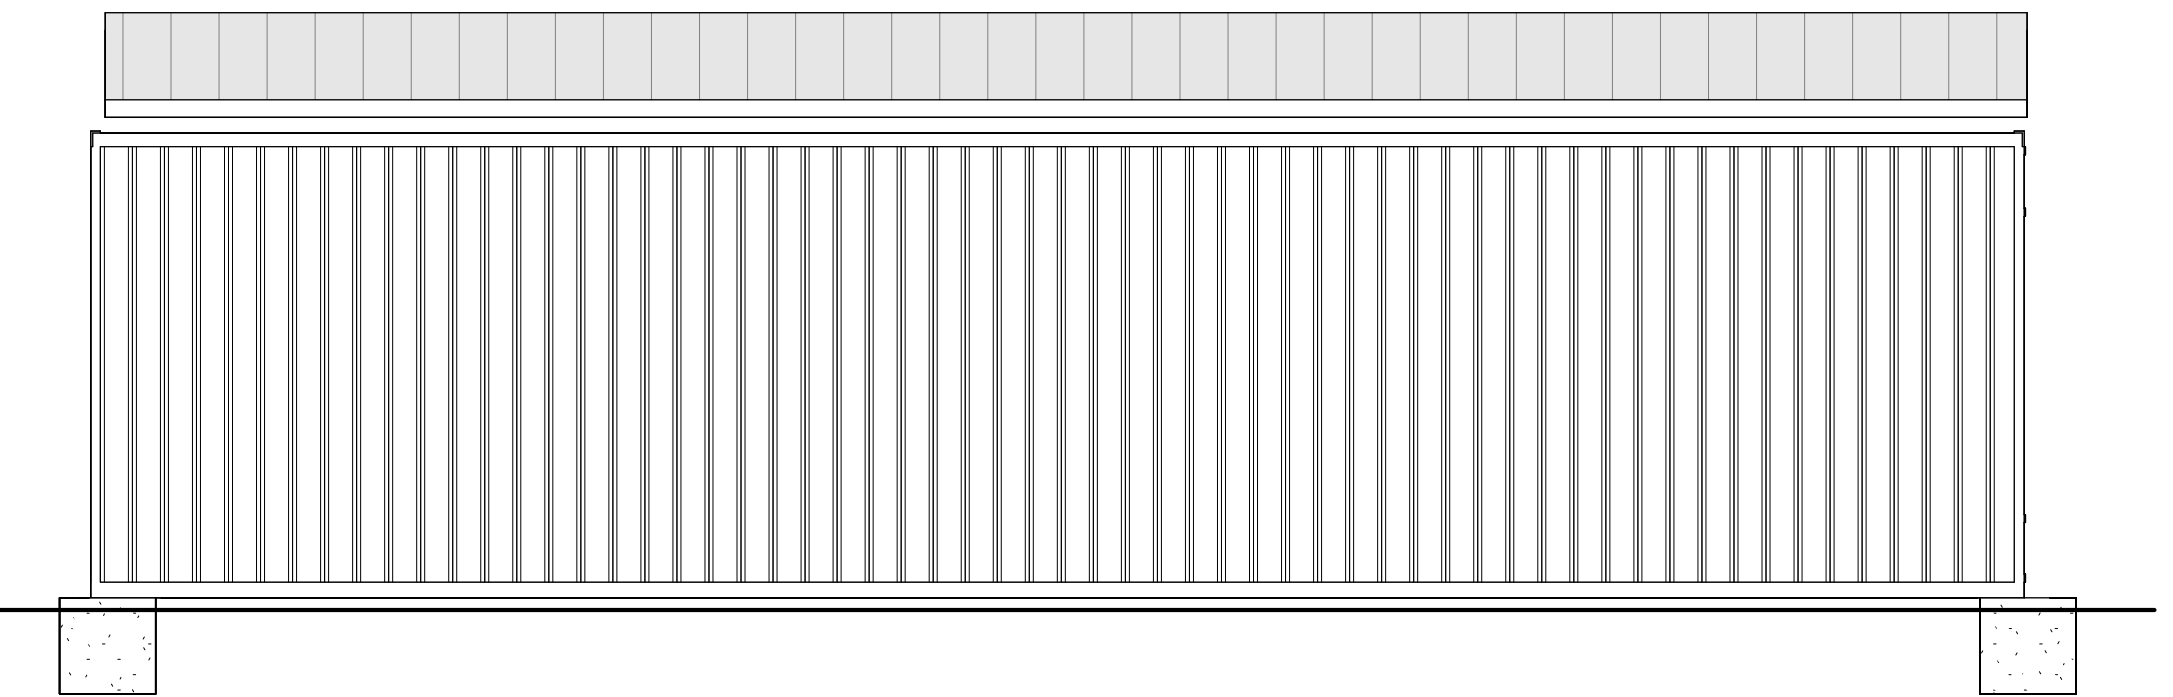

2 SOUTHWEST ELEVATION  
A2 1/4" = 1'-0"

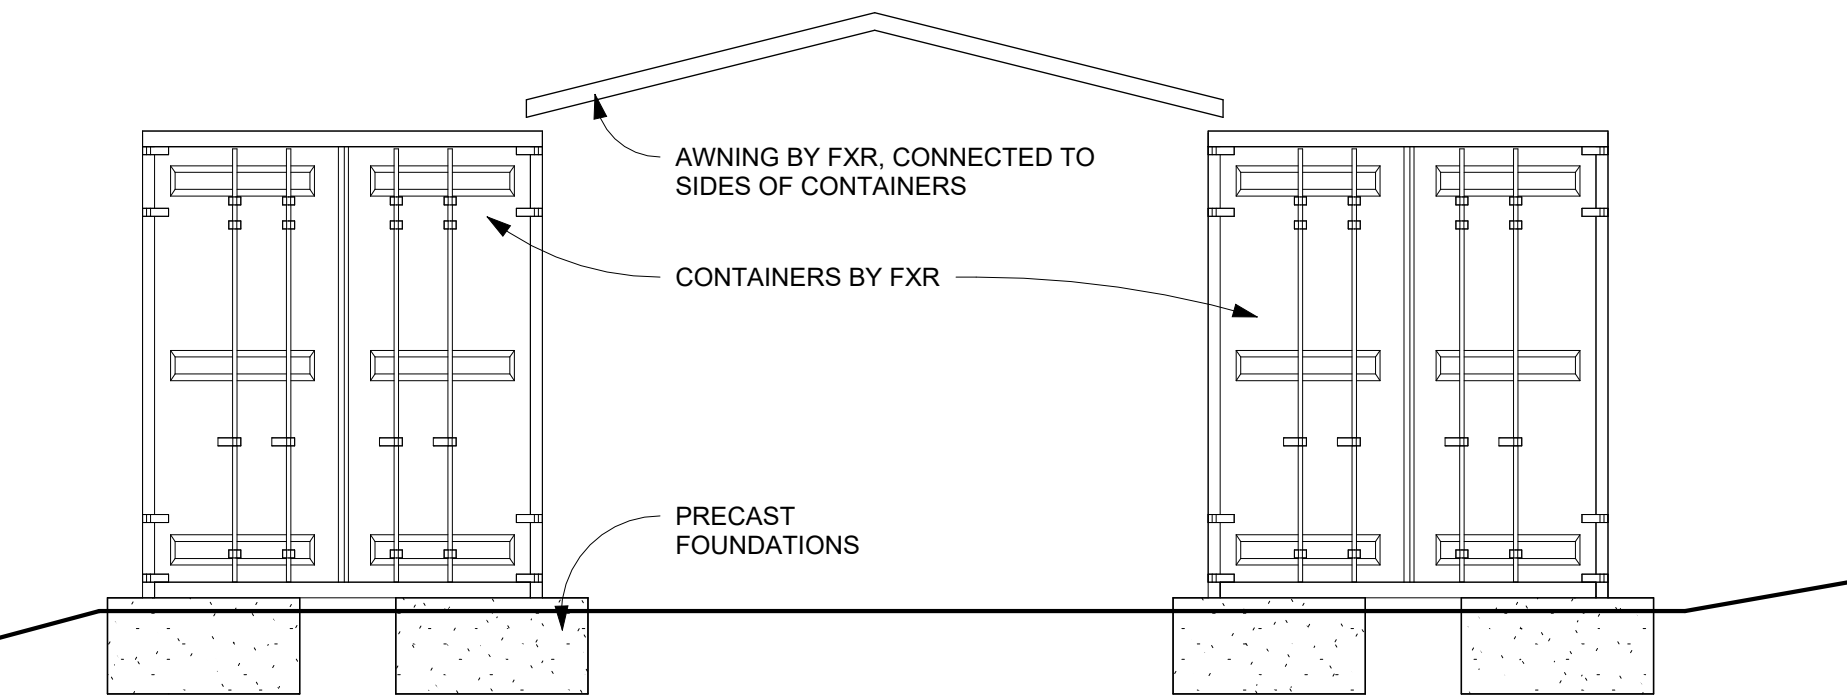

1 SOUTHEAST ELEVATION  
A2 1/4" = 1'-0"

| No. | Review | Description | Date       |
|-----|--------|-------------|------------|
|     |        |             | 07/30/2026 |

PRELIMINARY  
NOT FOR CONSTRUCTION

Project number 2606