



8/7/2026 7:02:39 AM

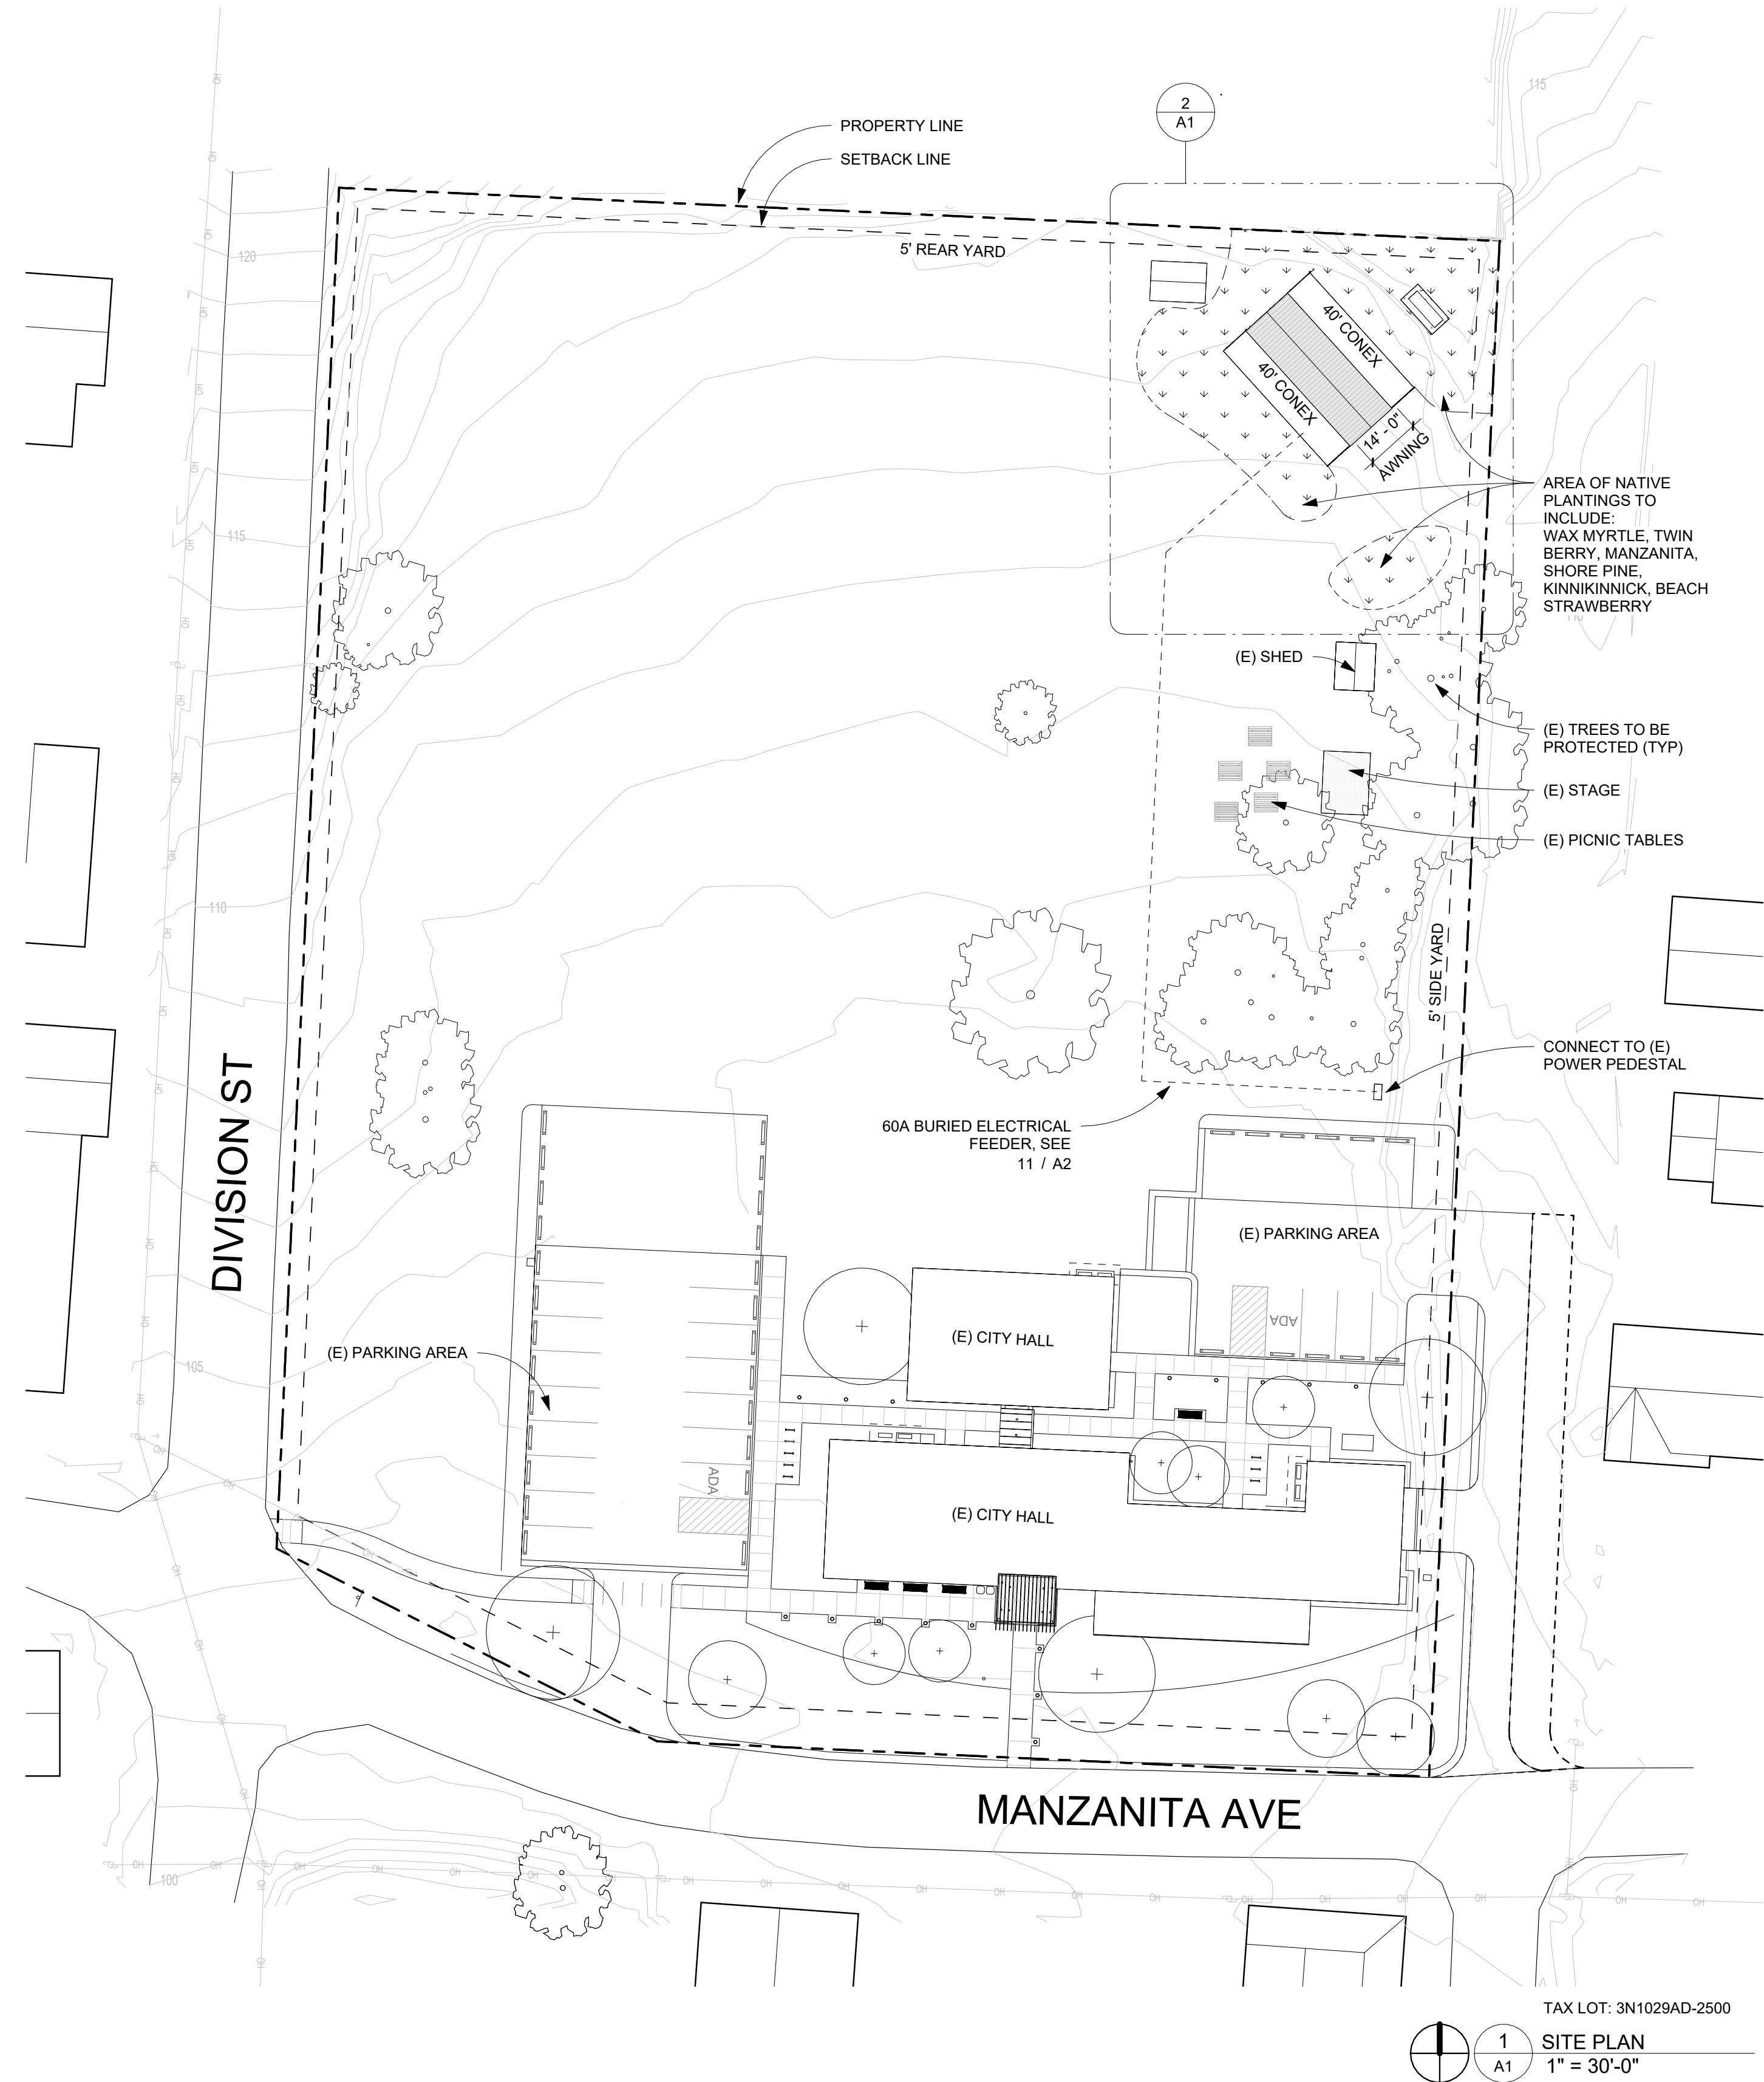

DRAWING INDEX

	TITLE	REV
A1	PLANS	
A2	ELEVATIONS & DETAILS	
L1	LANDSCAPE PLANS & SCHEDULES	
Sheet count: 3		

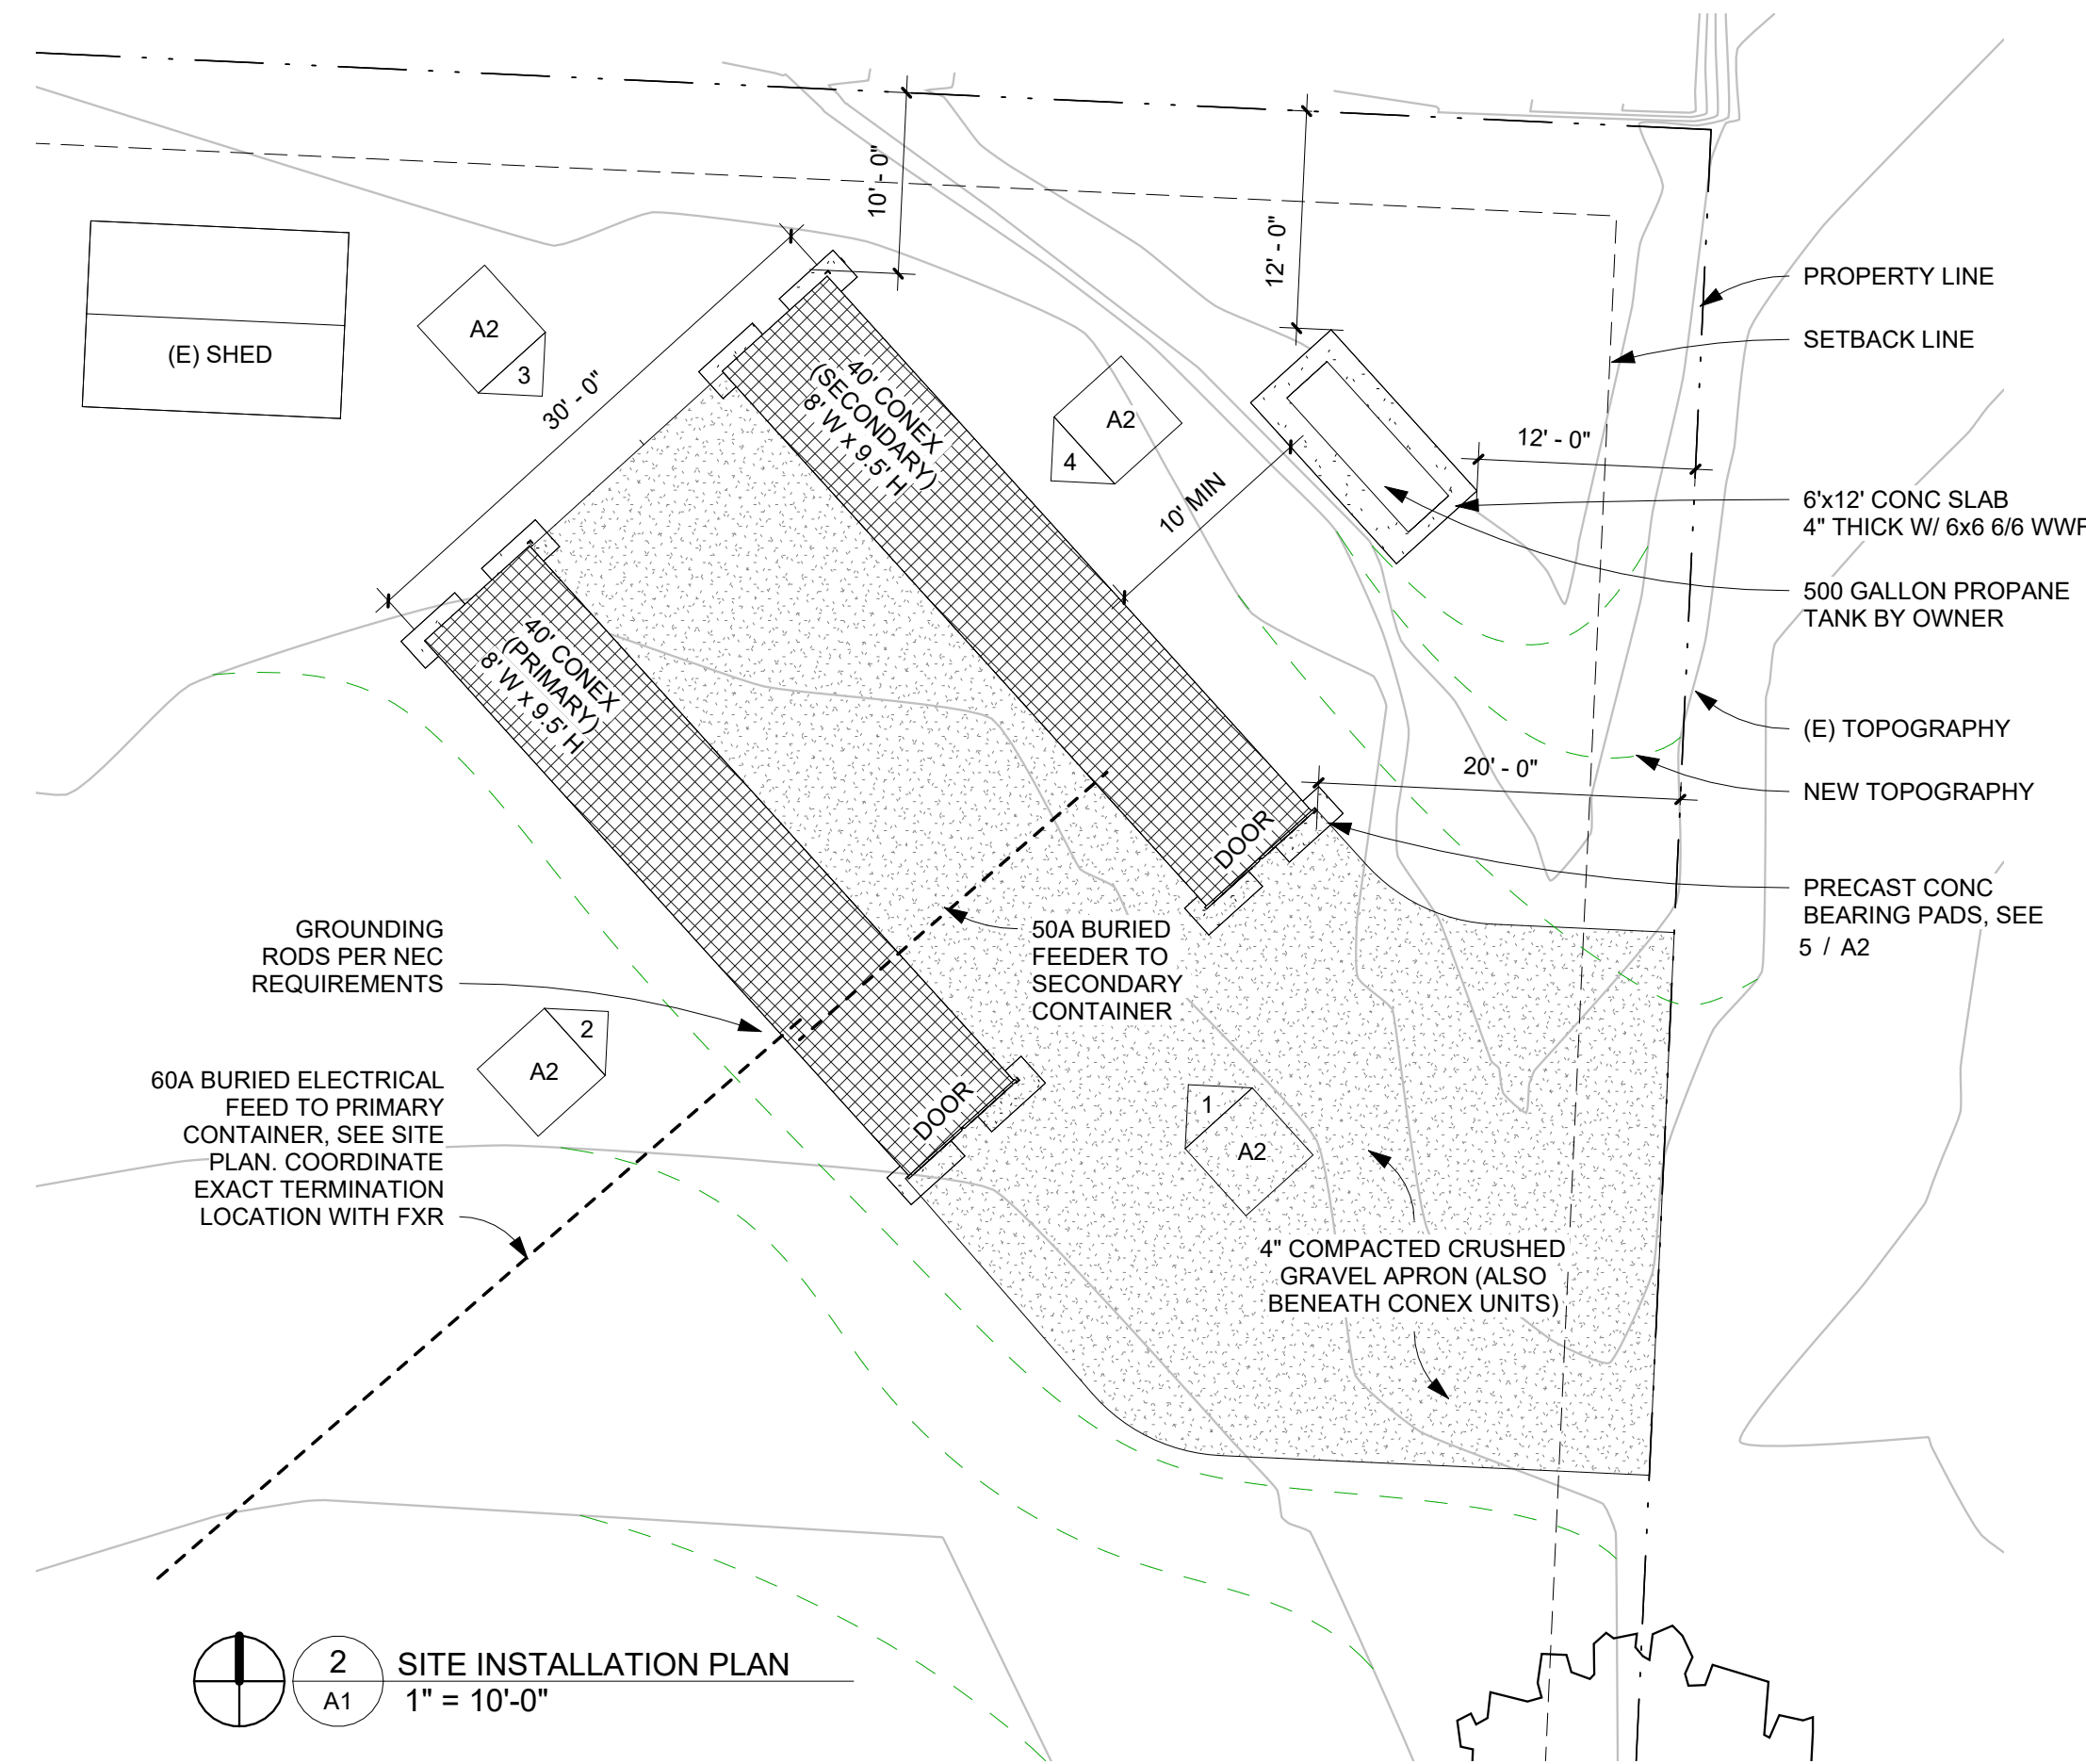

VIRIDIAN
ARCHITECTURE

35820 US101 Nehalem, Oregon 97131
503.272.1701 www.ViridianArch.com

Resilience Hub
City of Manzanita
635 Manzanita Ave
Manzanita, OR 97130


No.	Description	Date
1	PC Review	08/03/2026
2		
3		
4		
5		
6		
7		
8		
9		
10		
11		
12		
13		
14		
15		
16		
17		
18		
19		
20		




Project number 2606

A1


PLANS

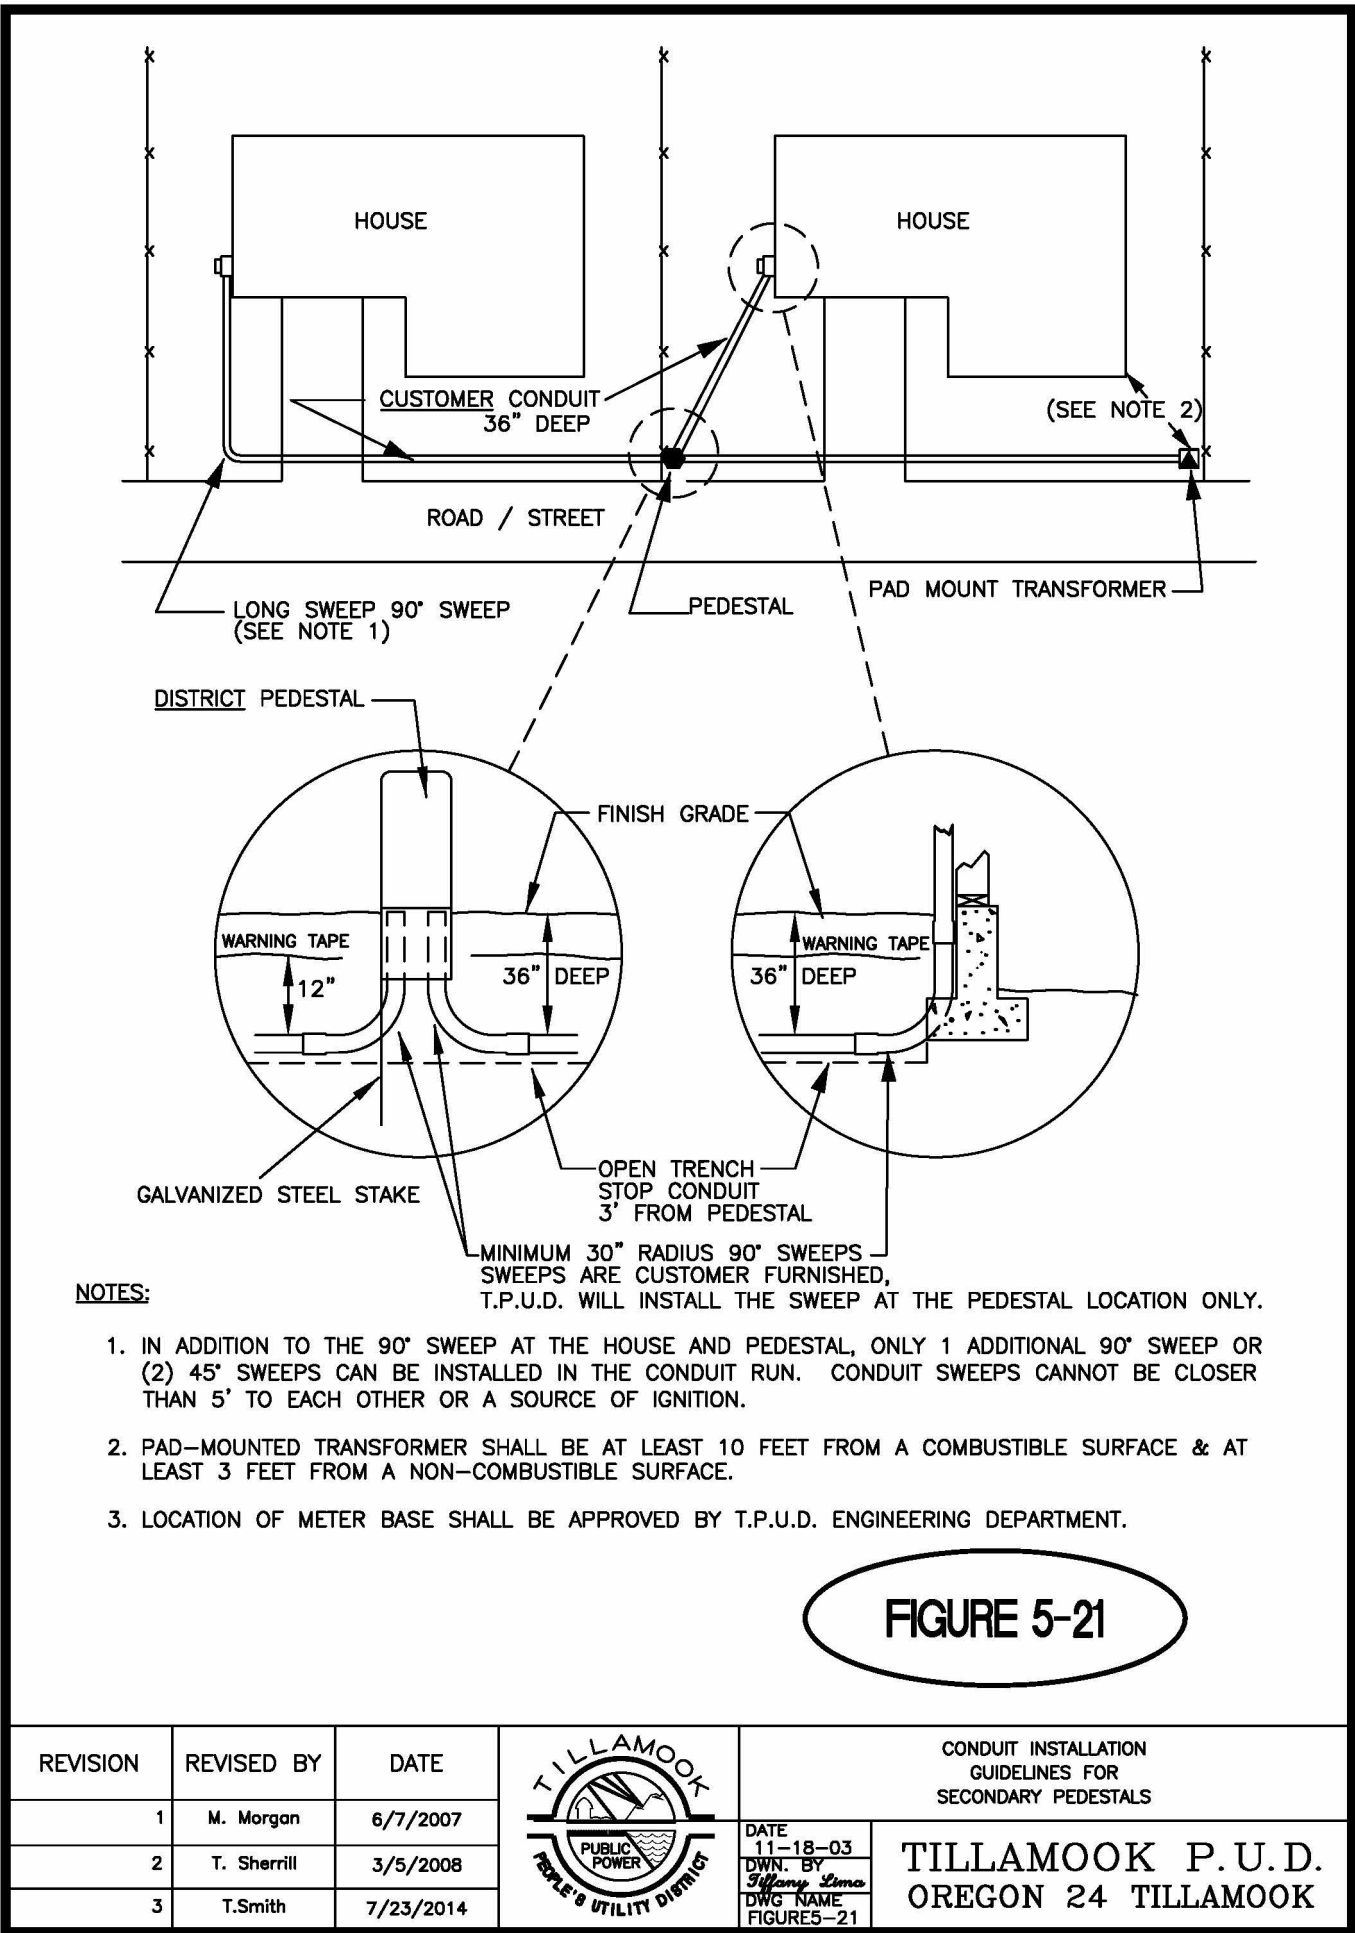


12 PEDESTAL GUIDELINES
1" = 1'-0"

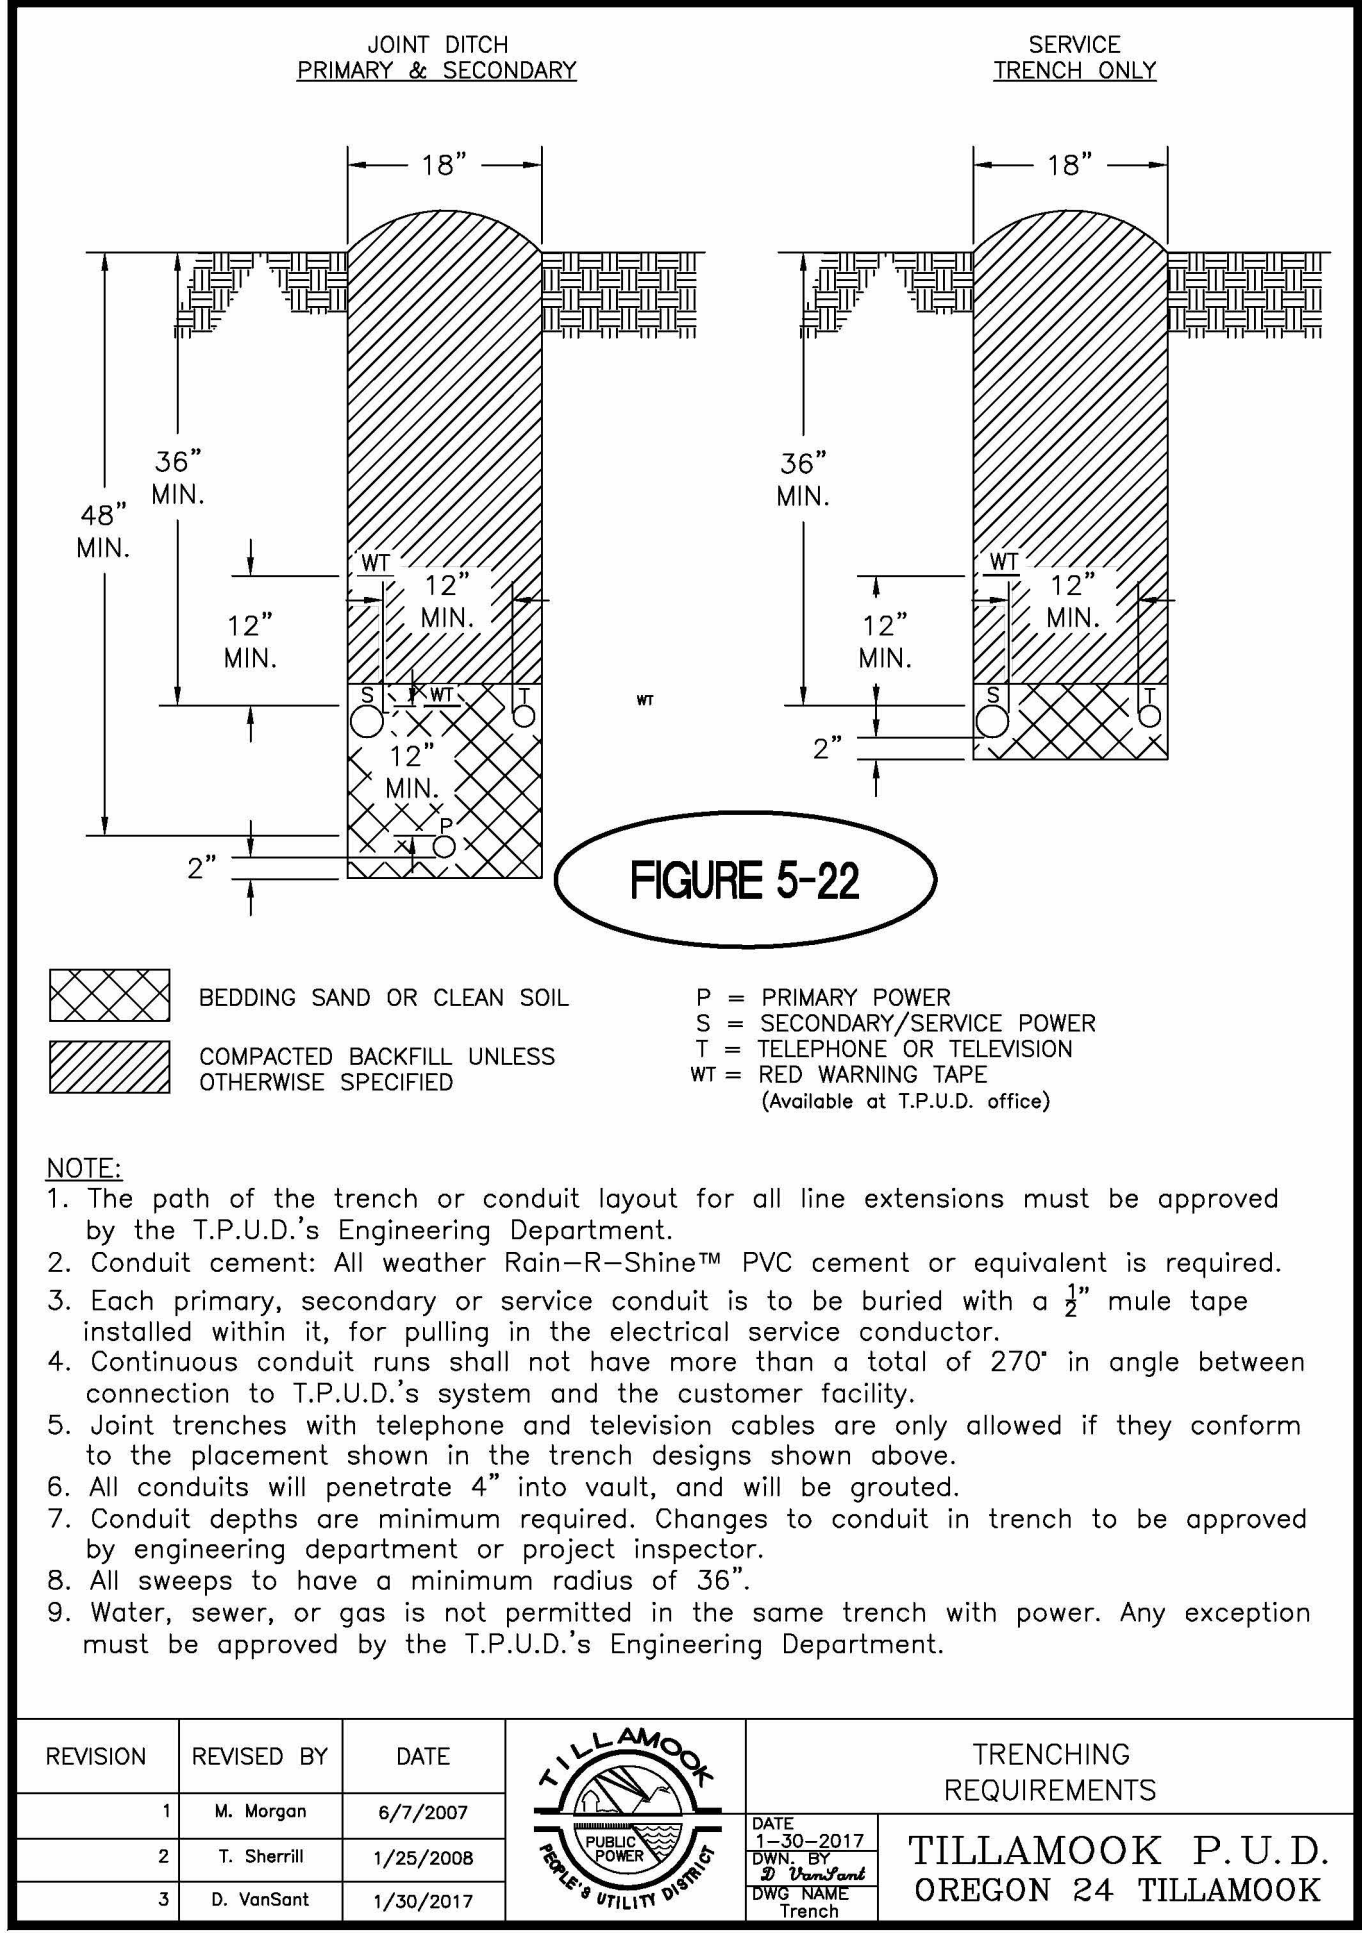


11 TRENCHING REQUIREMENTS
1" = 1'-0"

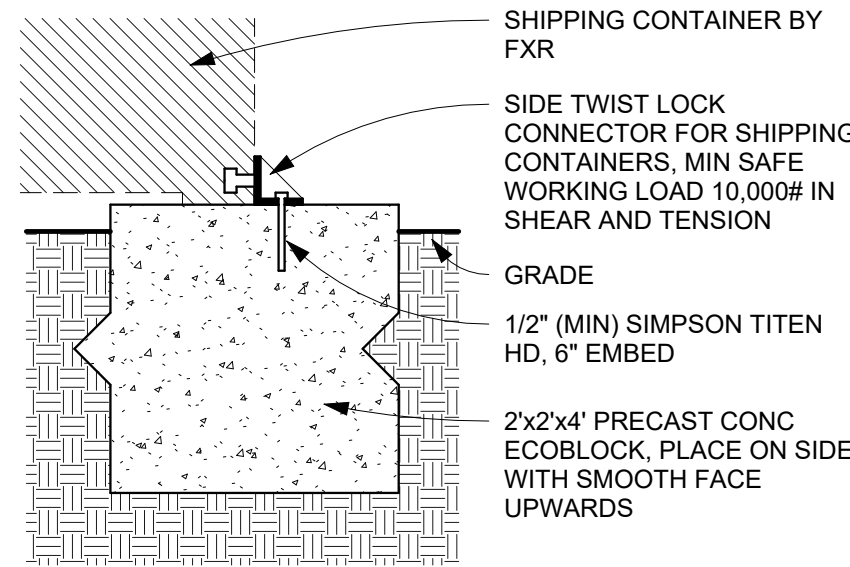


5 BEARING PLINTH & SEISMIC
HOLDDOWN DETAIL
3/4" = 1'-0"

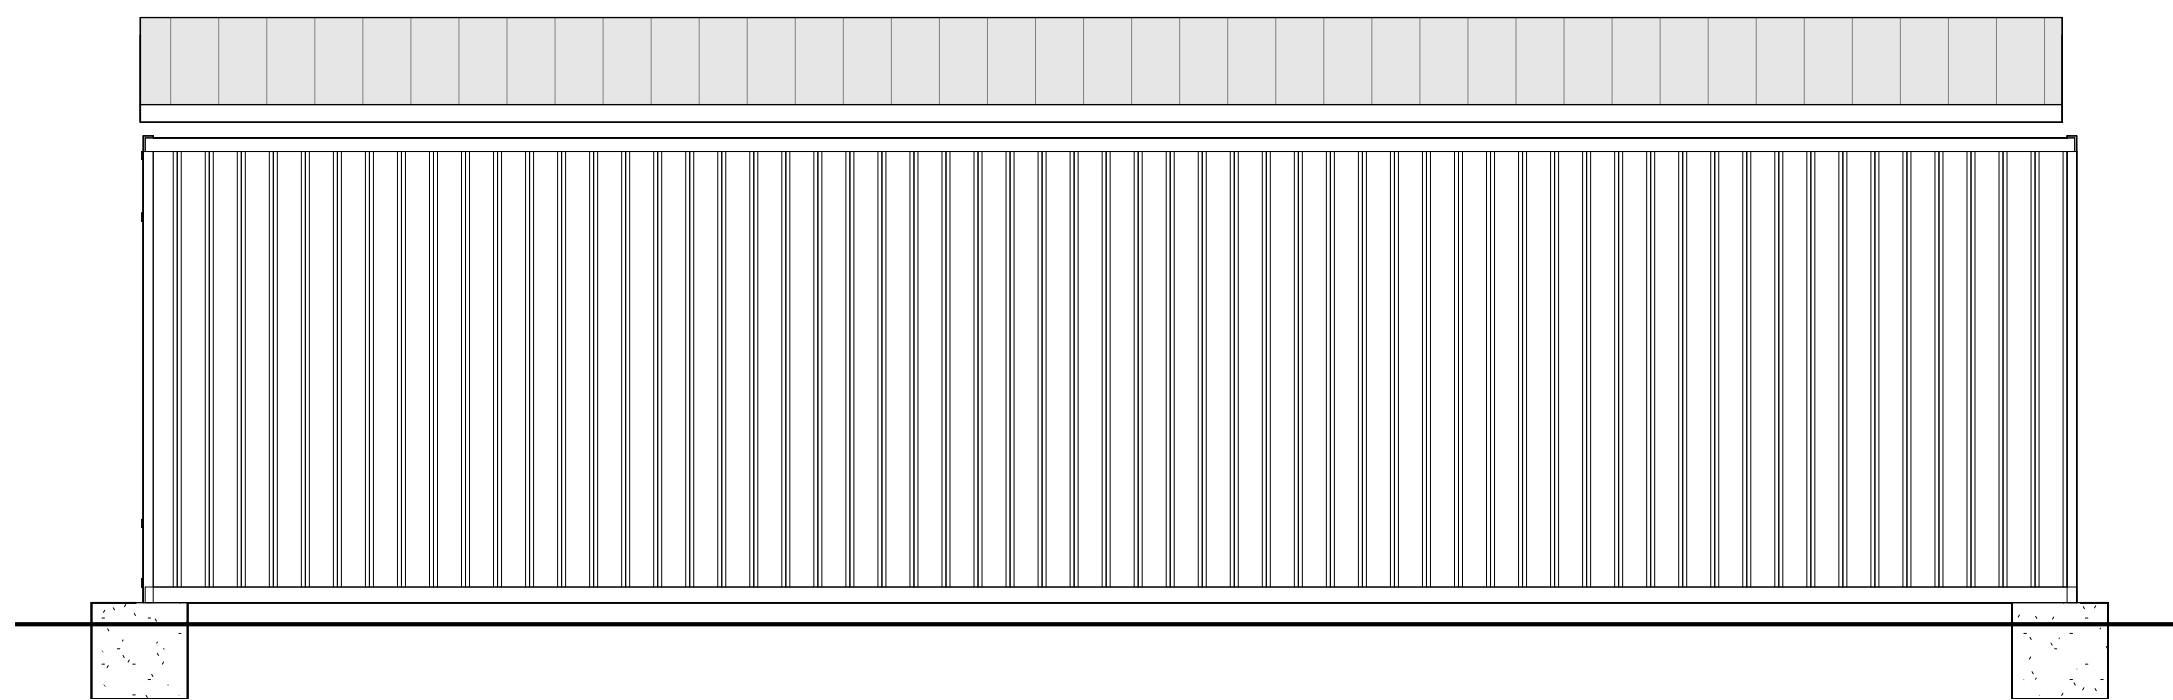


4 NORTHEAST ELEVATION
1/4" = 1'-0"

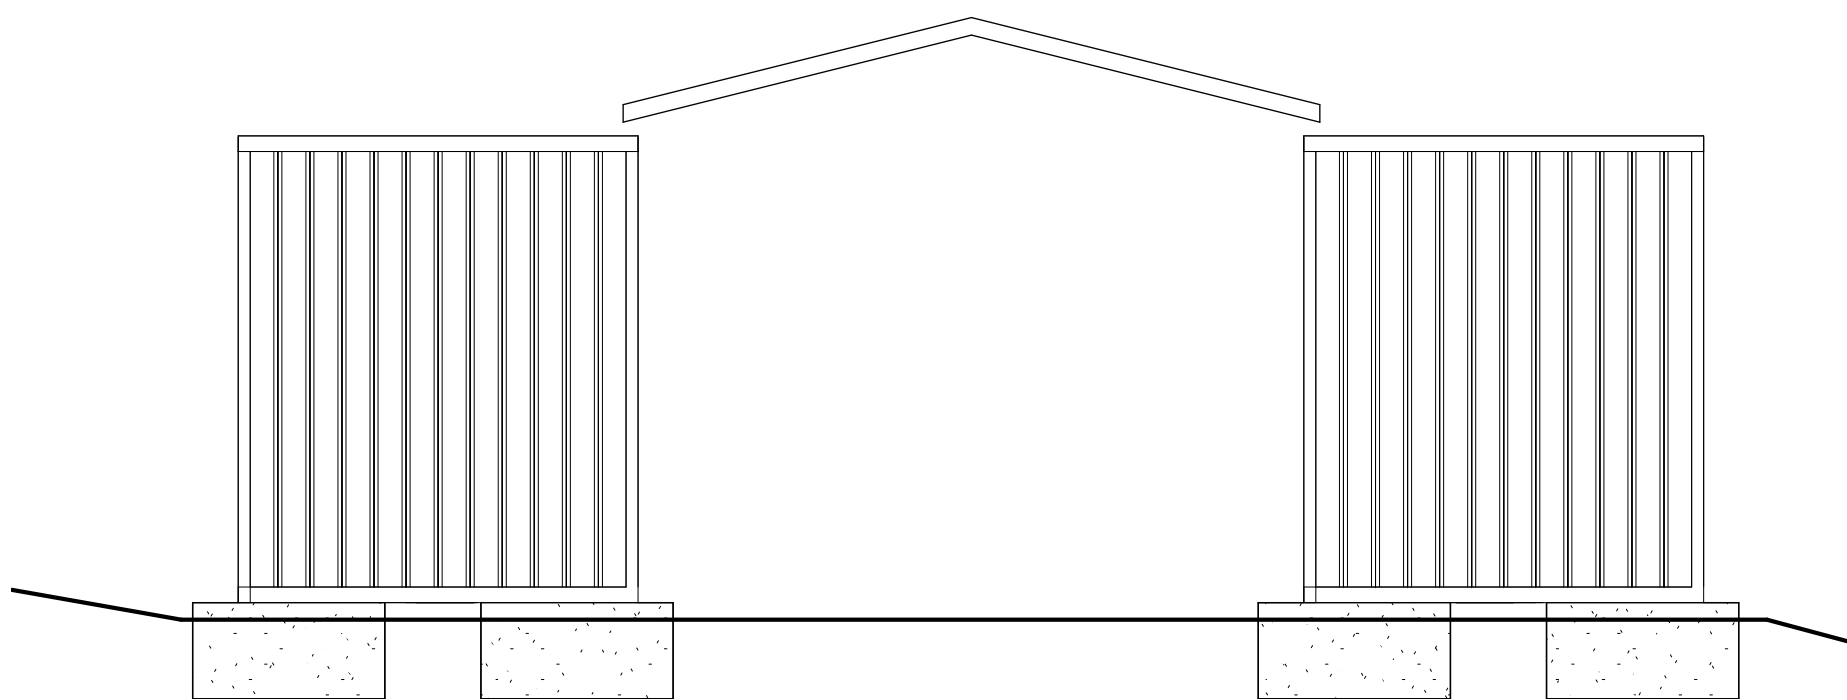

3 NORTHWEST ELEVATION
1/4" = 1'-0"

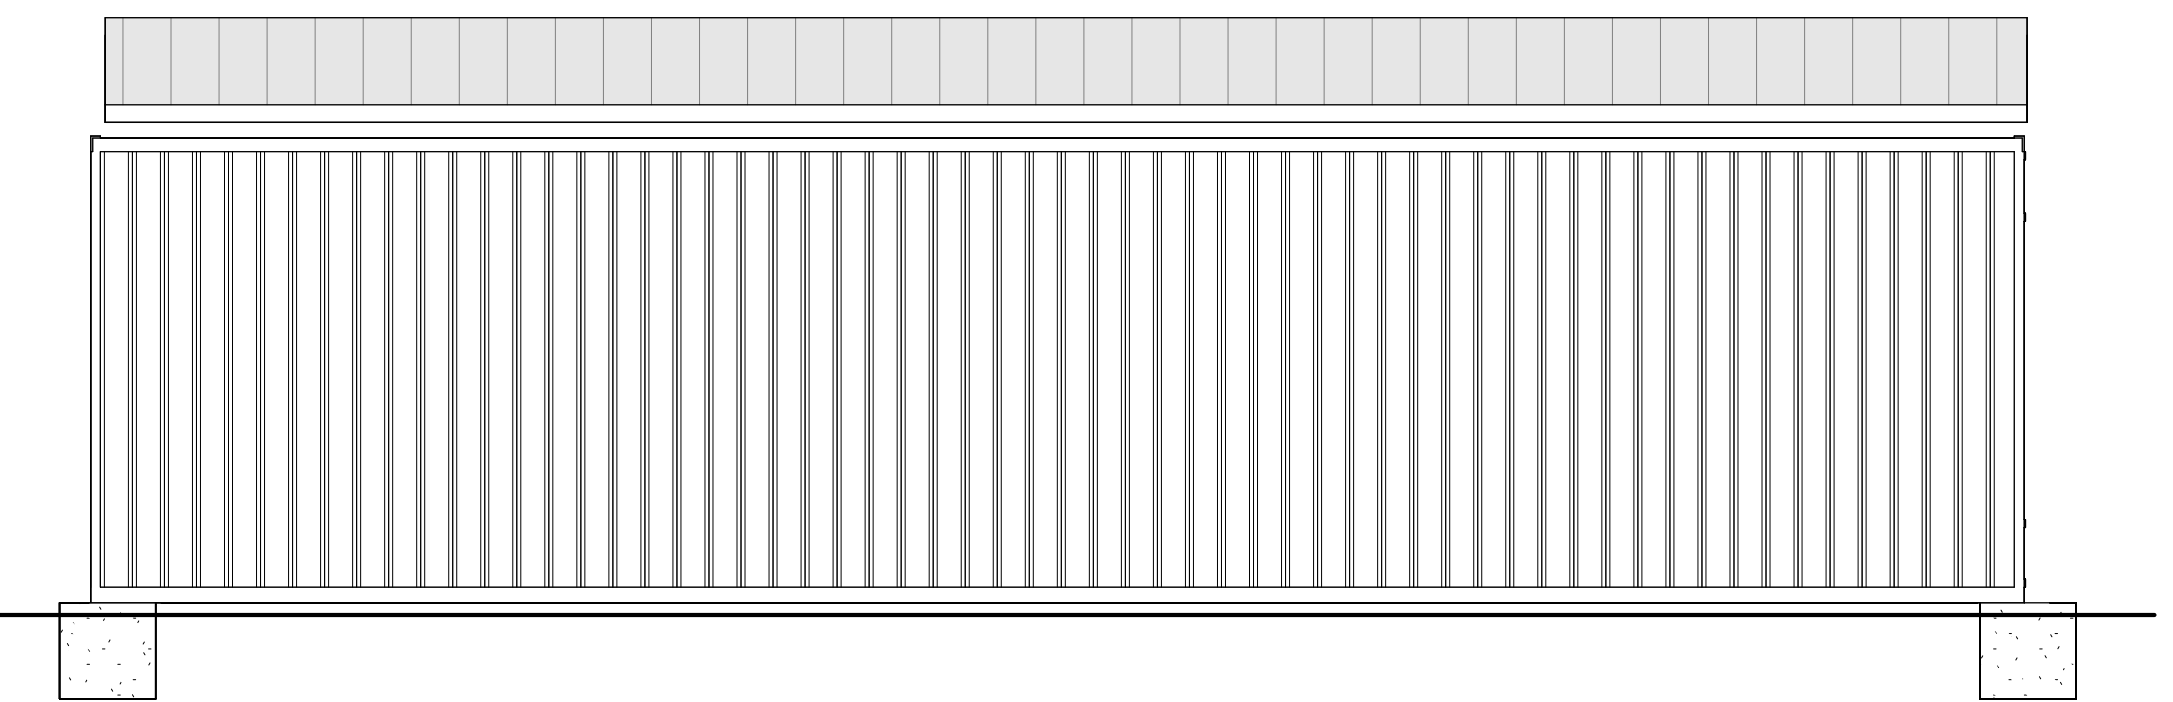

2 SOUTHWEST ELEVATION
1/4" = 1'-0"

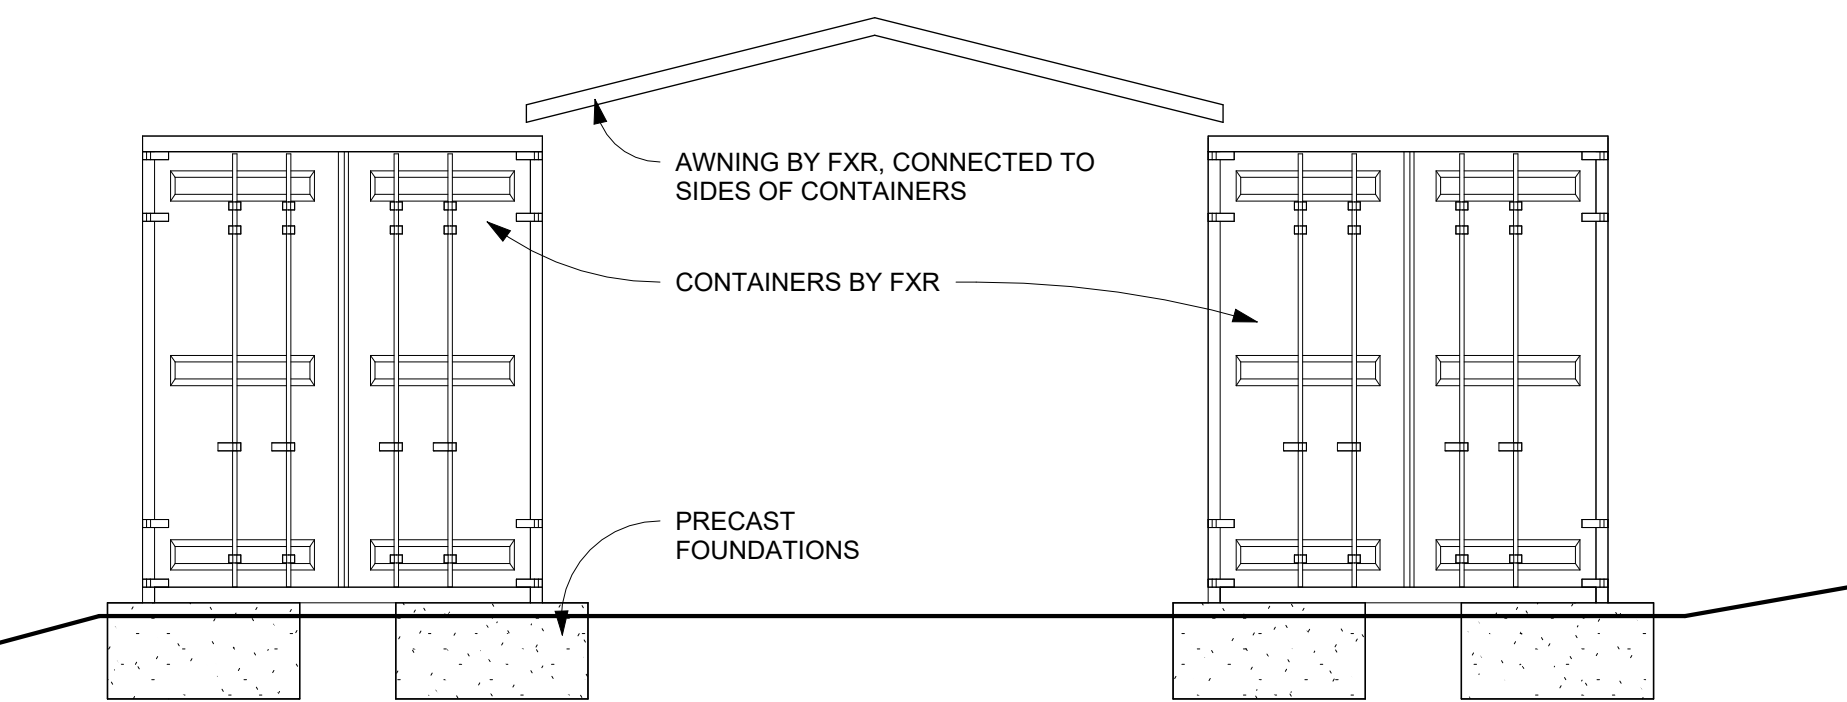

1 SOUTHEAST ELEVATION
1/4" = 1'-0"

No.	PC Review	Description	Date
			08/03/2026



Project number 2606

A2

ELEVATIONS & DETAILS

