




TCC ASSOCIATES INC  
LAND USE PLANNING  
PROJECT MANAGER  
TCC ASSOCIATES INC  
5821 SE 82ND AVE  
Suite 111  
Portland, OR 97266  
Phone (503) 277-8143  
Fax: (503) 262-8668  
Email: jeekeyee@tccinc.com

DESIGNED	ET
DRAWN	ET
CHECKED	WC
DATE	02-16-21


NO.	REVISIONS	DATE	BY

DRAWING TITLE:  
MERTON LANE  
SANITARY SEWER  
PLAN & PROFILE


PROJECT  
MERTON LN  
SUBDIVISION  
DEVELOP'D LOT MERTON LN  
PORTLAND, OREGON 97233  
T.L. 100, T3N R10W SEC 29CA  
TILLAMOOK COUNTY

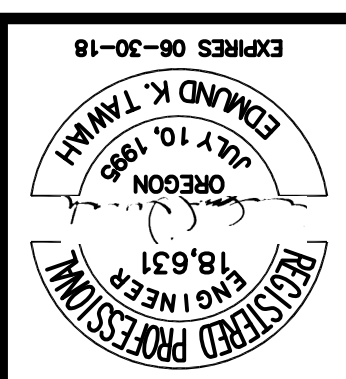



**LINE-B SANITARY SEWER PROFILE**  
SCALE: H: 1"=10' V: 1"=4'

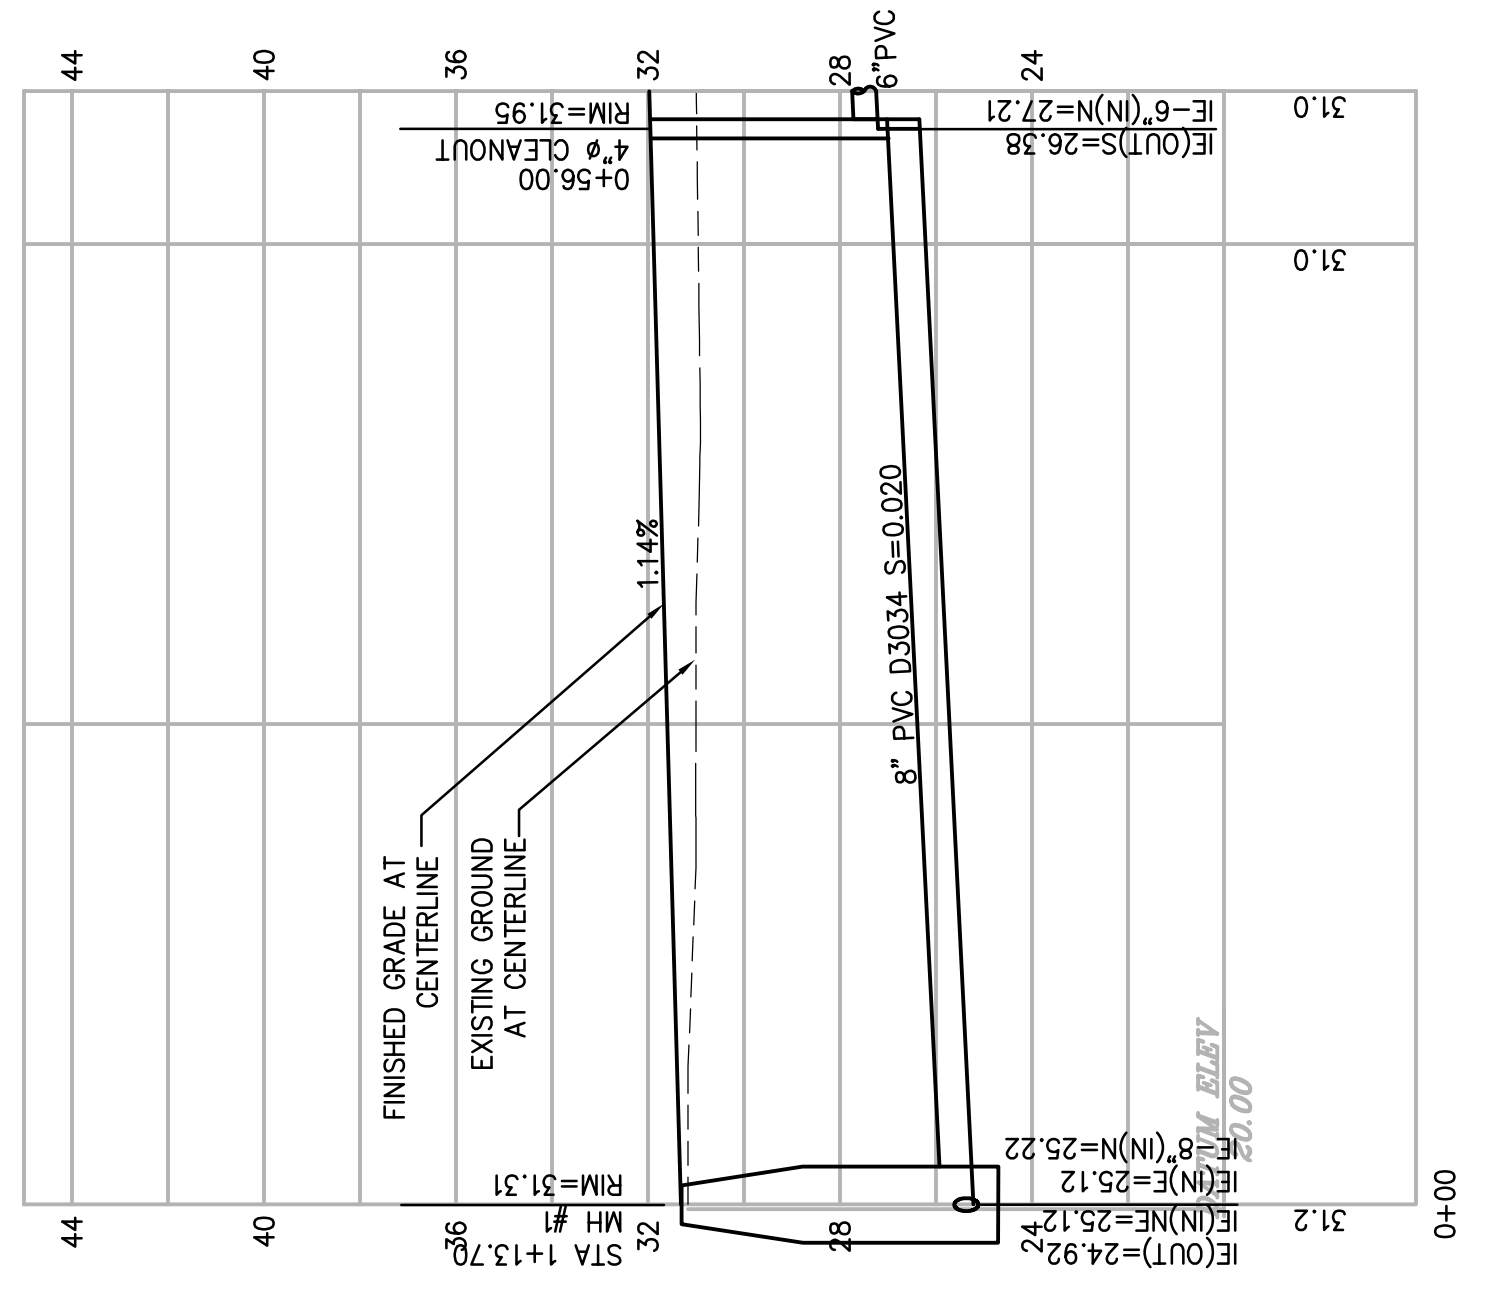

**LINE-A SANITARY SEWER PROFILE**  
SCALE: H: 1"=10' V: 1"=4'

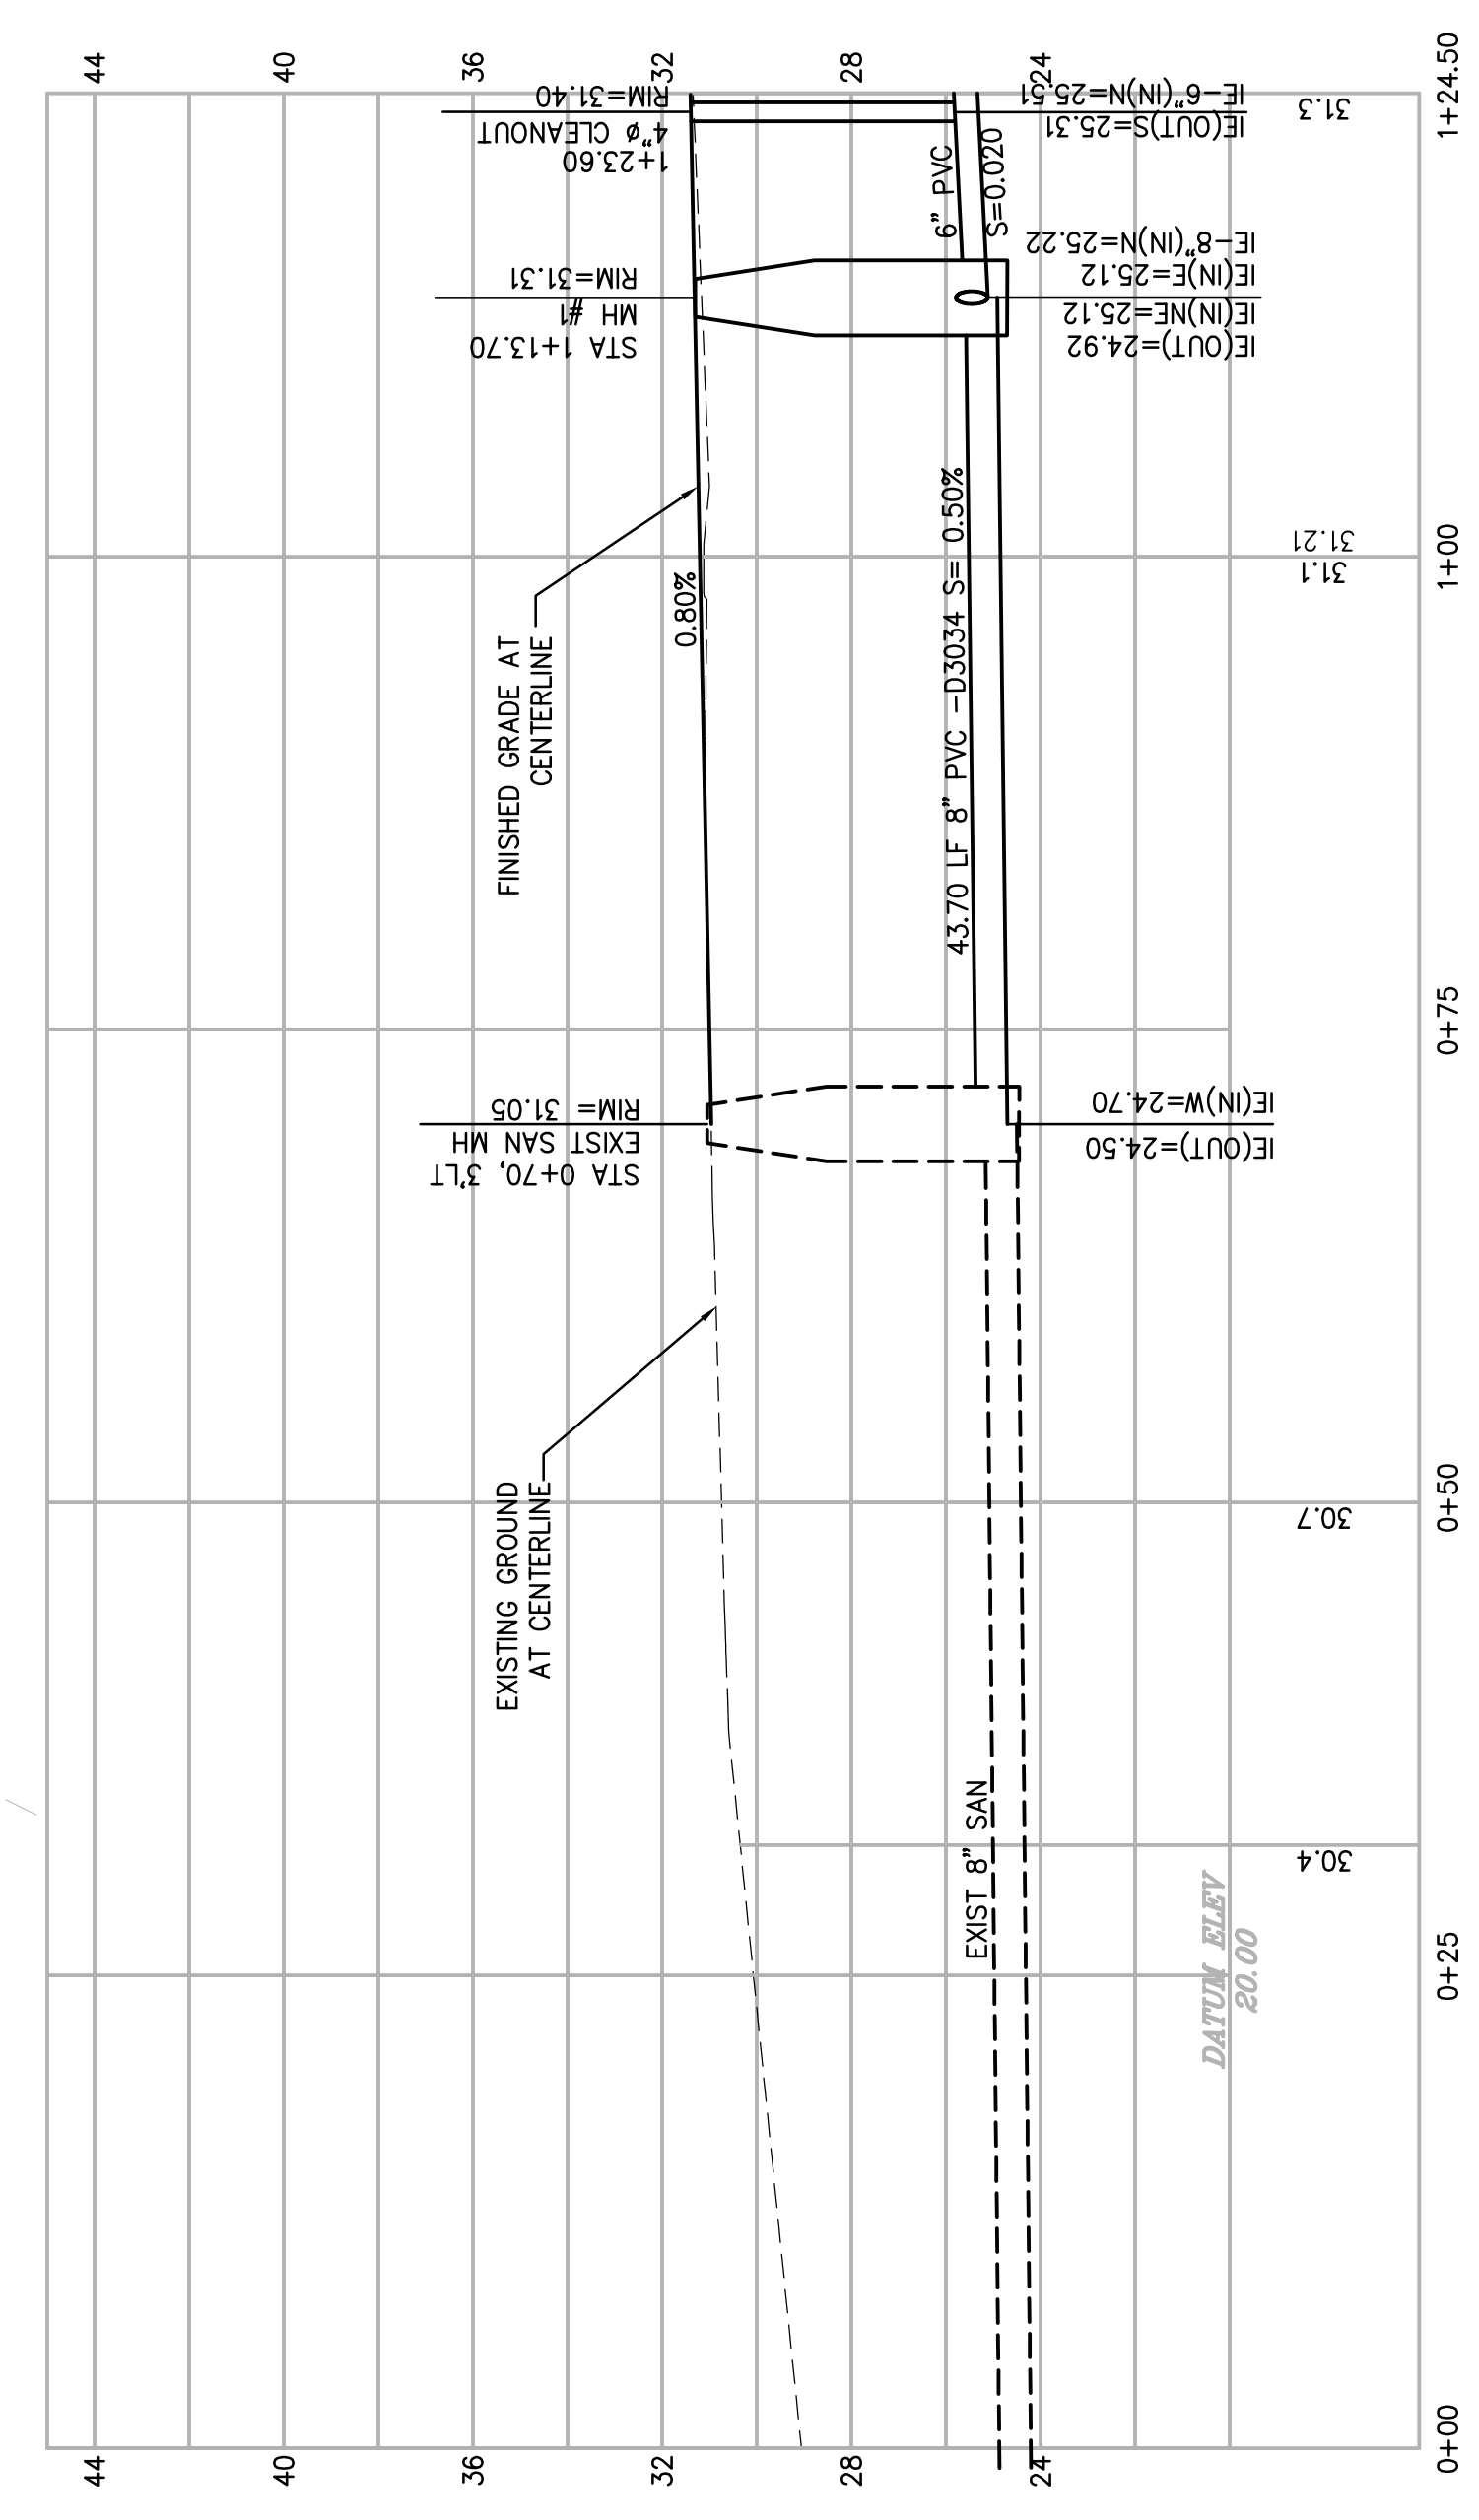

**SANITARY SEWER PLAN**  
SCALE: 1"=10'

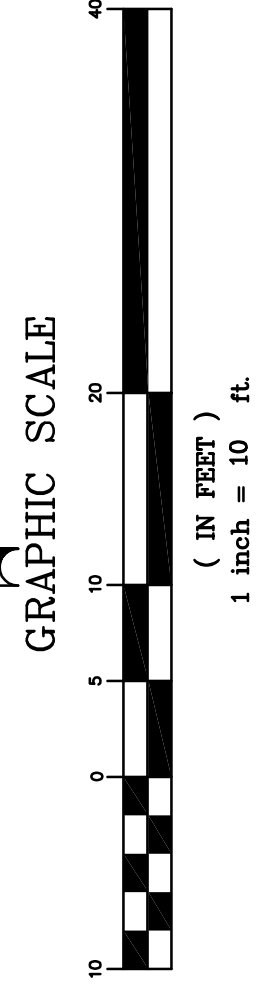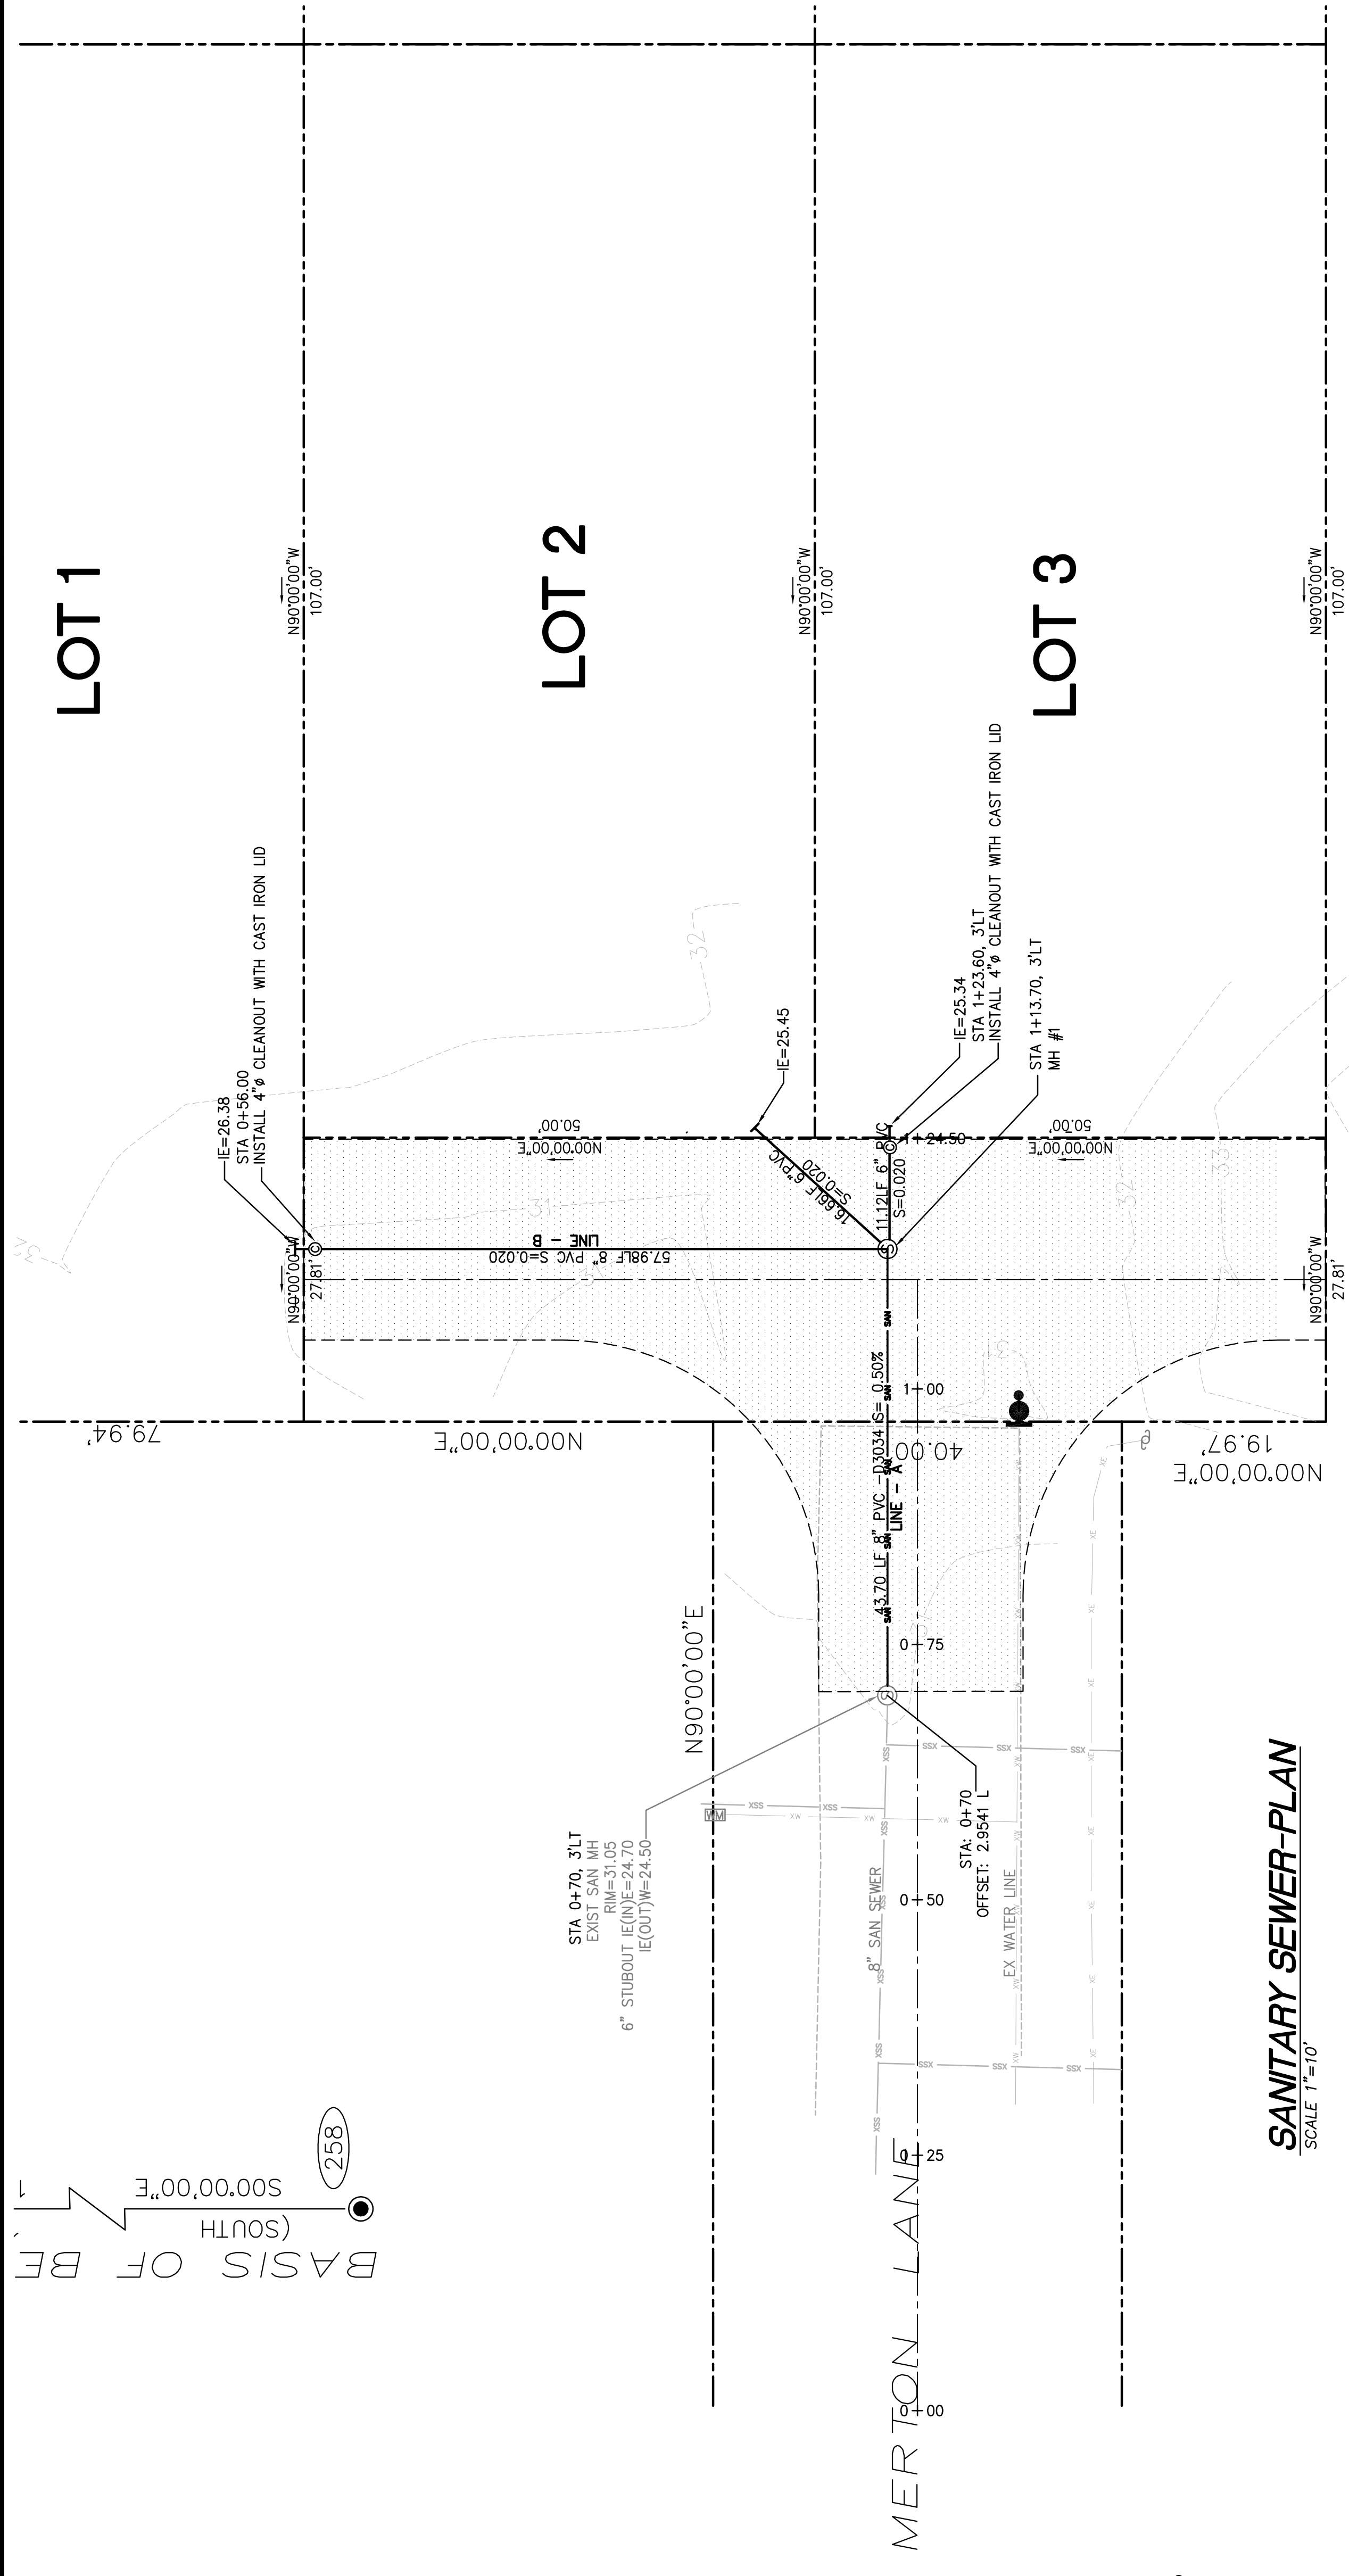

BASIS OF BE  
(SOUTH)  
500.00'00"E