

SCALE: 1"=20'

DEC. 25, 2020

ALLEN & NUSCH

GLESSLIN LOT 1
TAX LOT 13100
LIDAR TOPOGRAPHY



MANZANITA/MAP 3N 10W 29BA



**MORGAN CIVIL
ENGINEERING, INC.**

PO BOX 358
MANZANITA, OR 97130
(503) 801-6016
www.morgancivil.com

- CIVIL ENGINEERING
- INSPECTION
- PLANNING

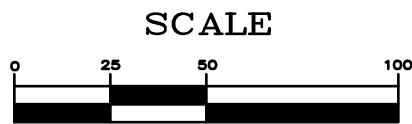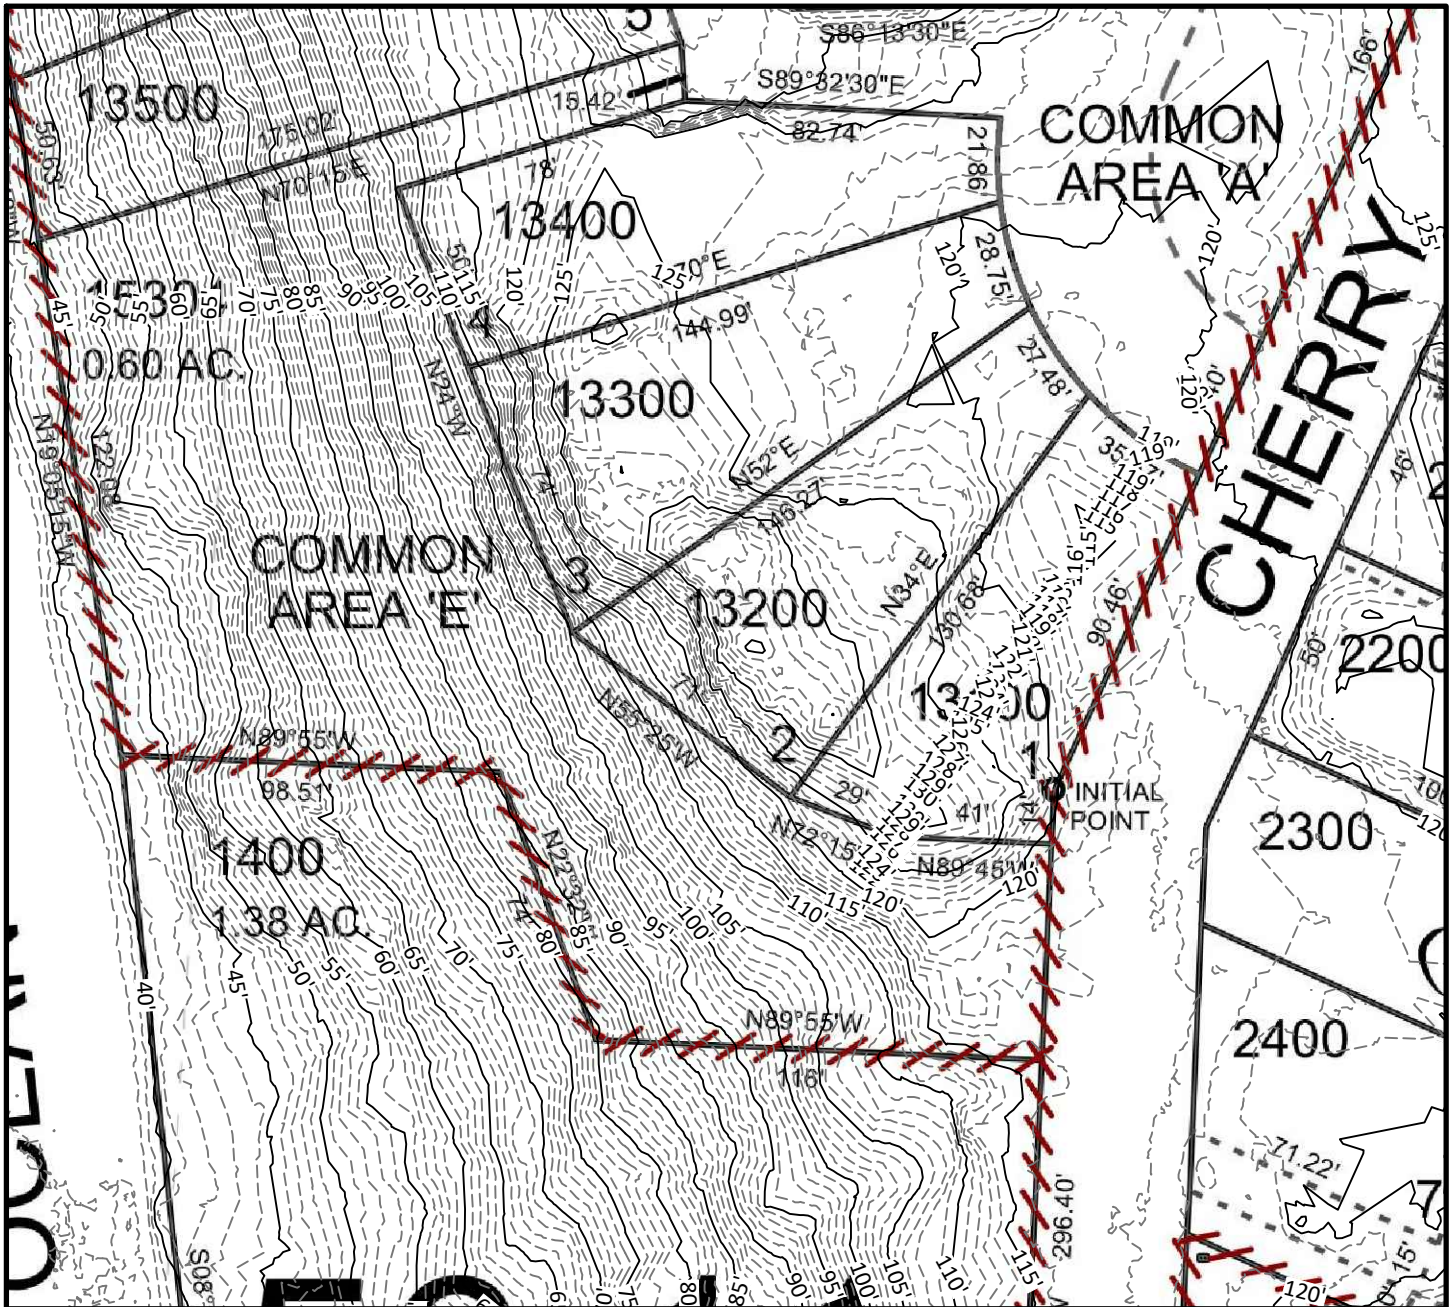

1 inch = 50 ft.



SCALE: 1"=50'

DEC. 25, 2020

ALLEN & NUSCH

GLENESLIN LOT 1

TAX LOT 13100

LIDAR TOPOGRAPHY

MANZANITA/MAP 3N 10W 29BA



**MORGAN CIVIL
ENGINEERING, INC.**

PO BOX 358
MANZANITA, OR 97130
(503) 801-6016
www.morgancivil.com

- CIVIL ENGINEERING
- INSPECTION
- PLANNING