


EAST ELEVATION 3/16\"/>

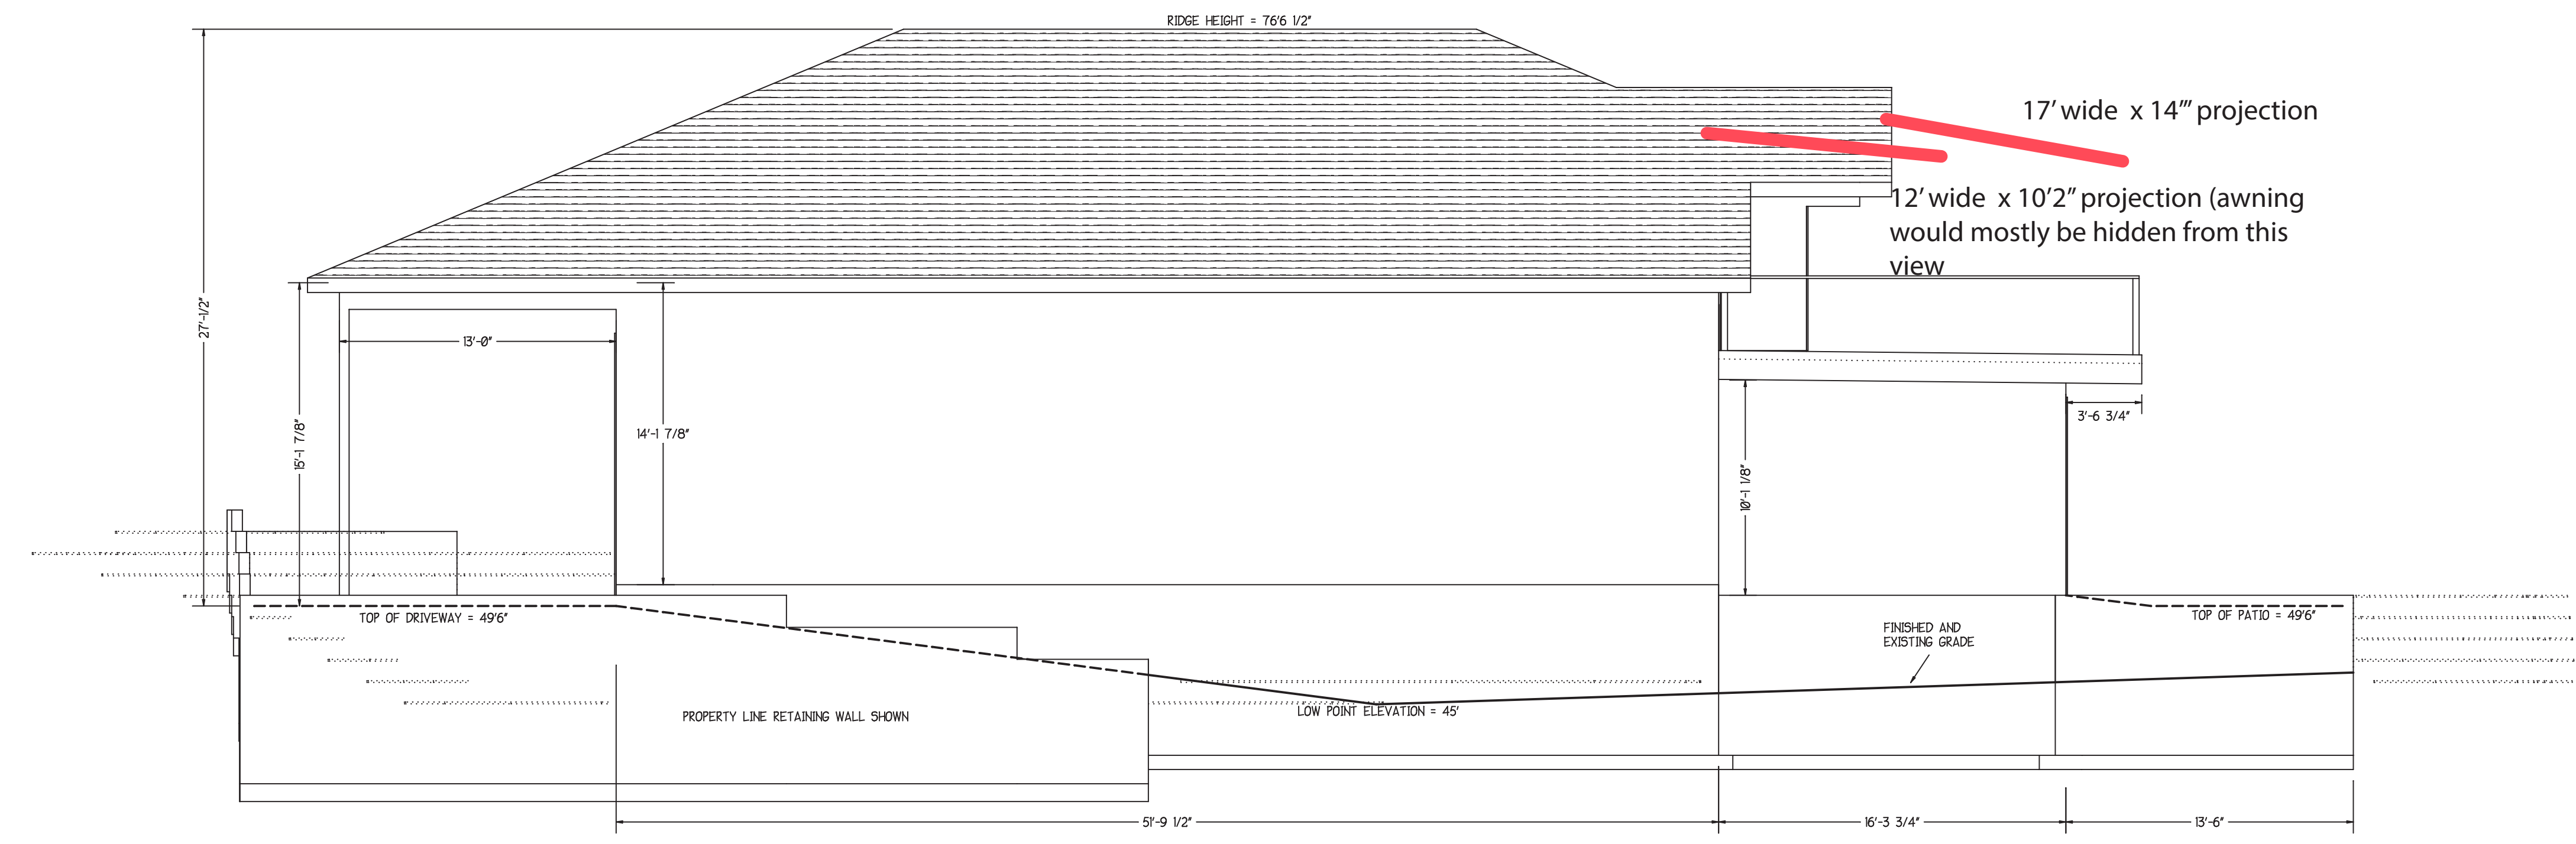

WEST ELEVATION 3/16\"/>

SCOVEL  
DESIGN  
GROUP  
541-994-4000

IMHOLT CONST.  
BUILDER  
503-351-4444

SEE DRAWING  
Revision Date: 06/10/15  
ELEVATIONS

WINERY  
OWNER  
Page #

A3