
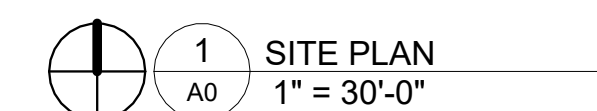


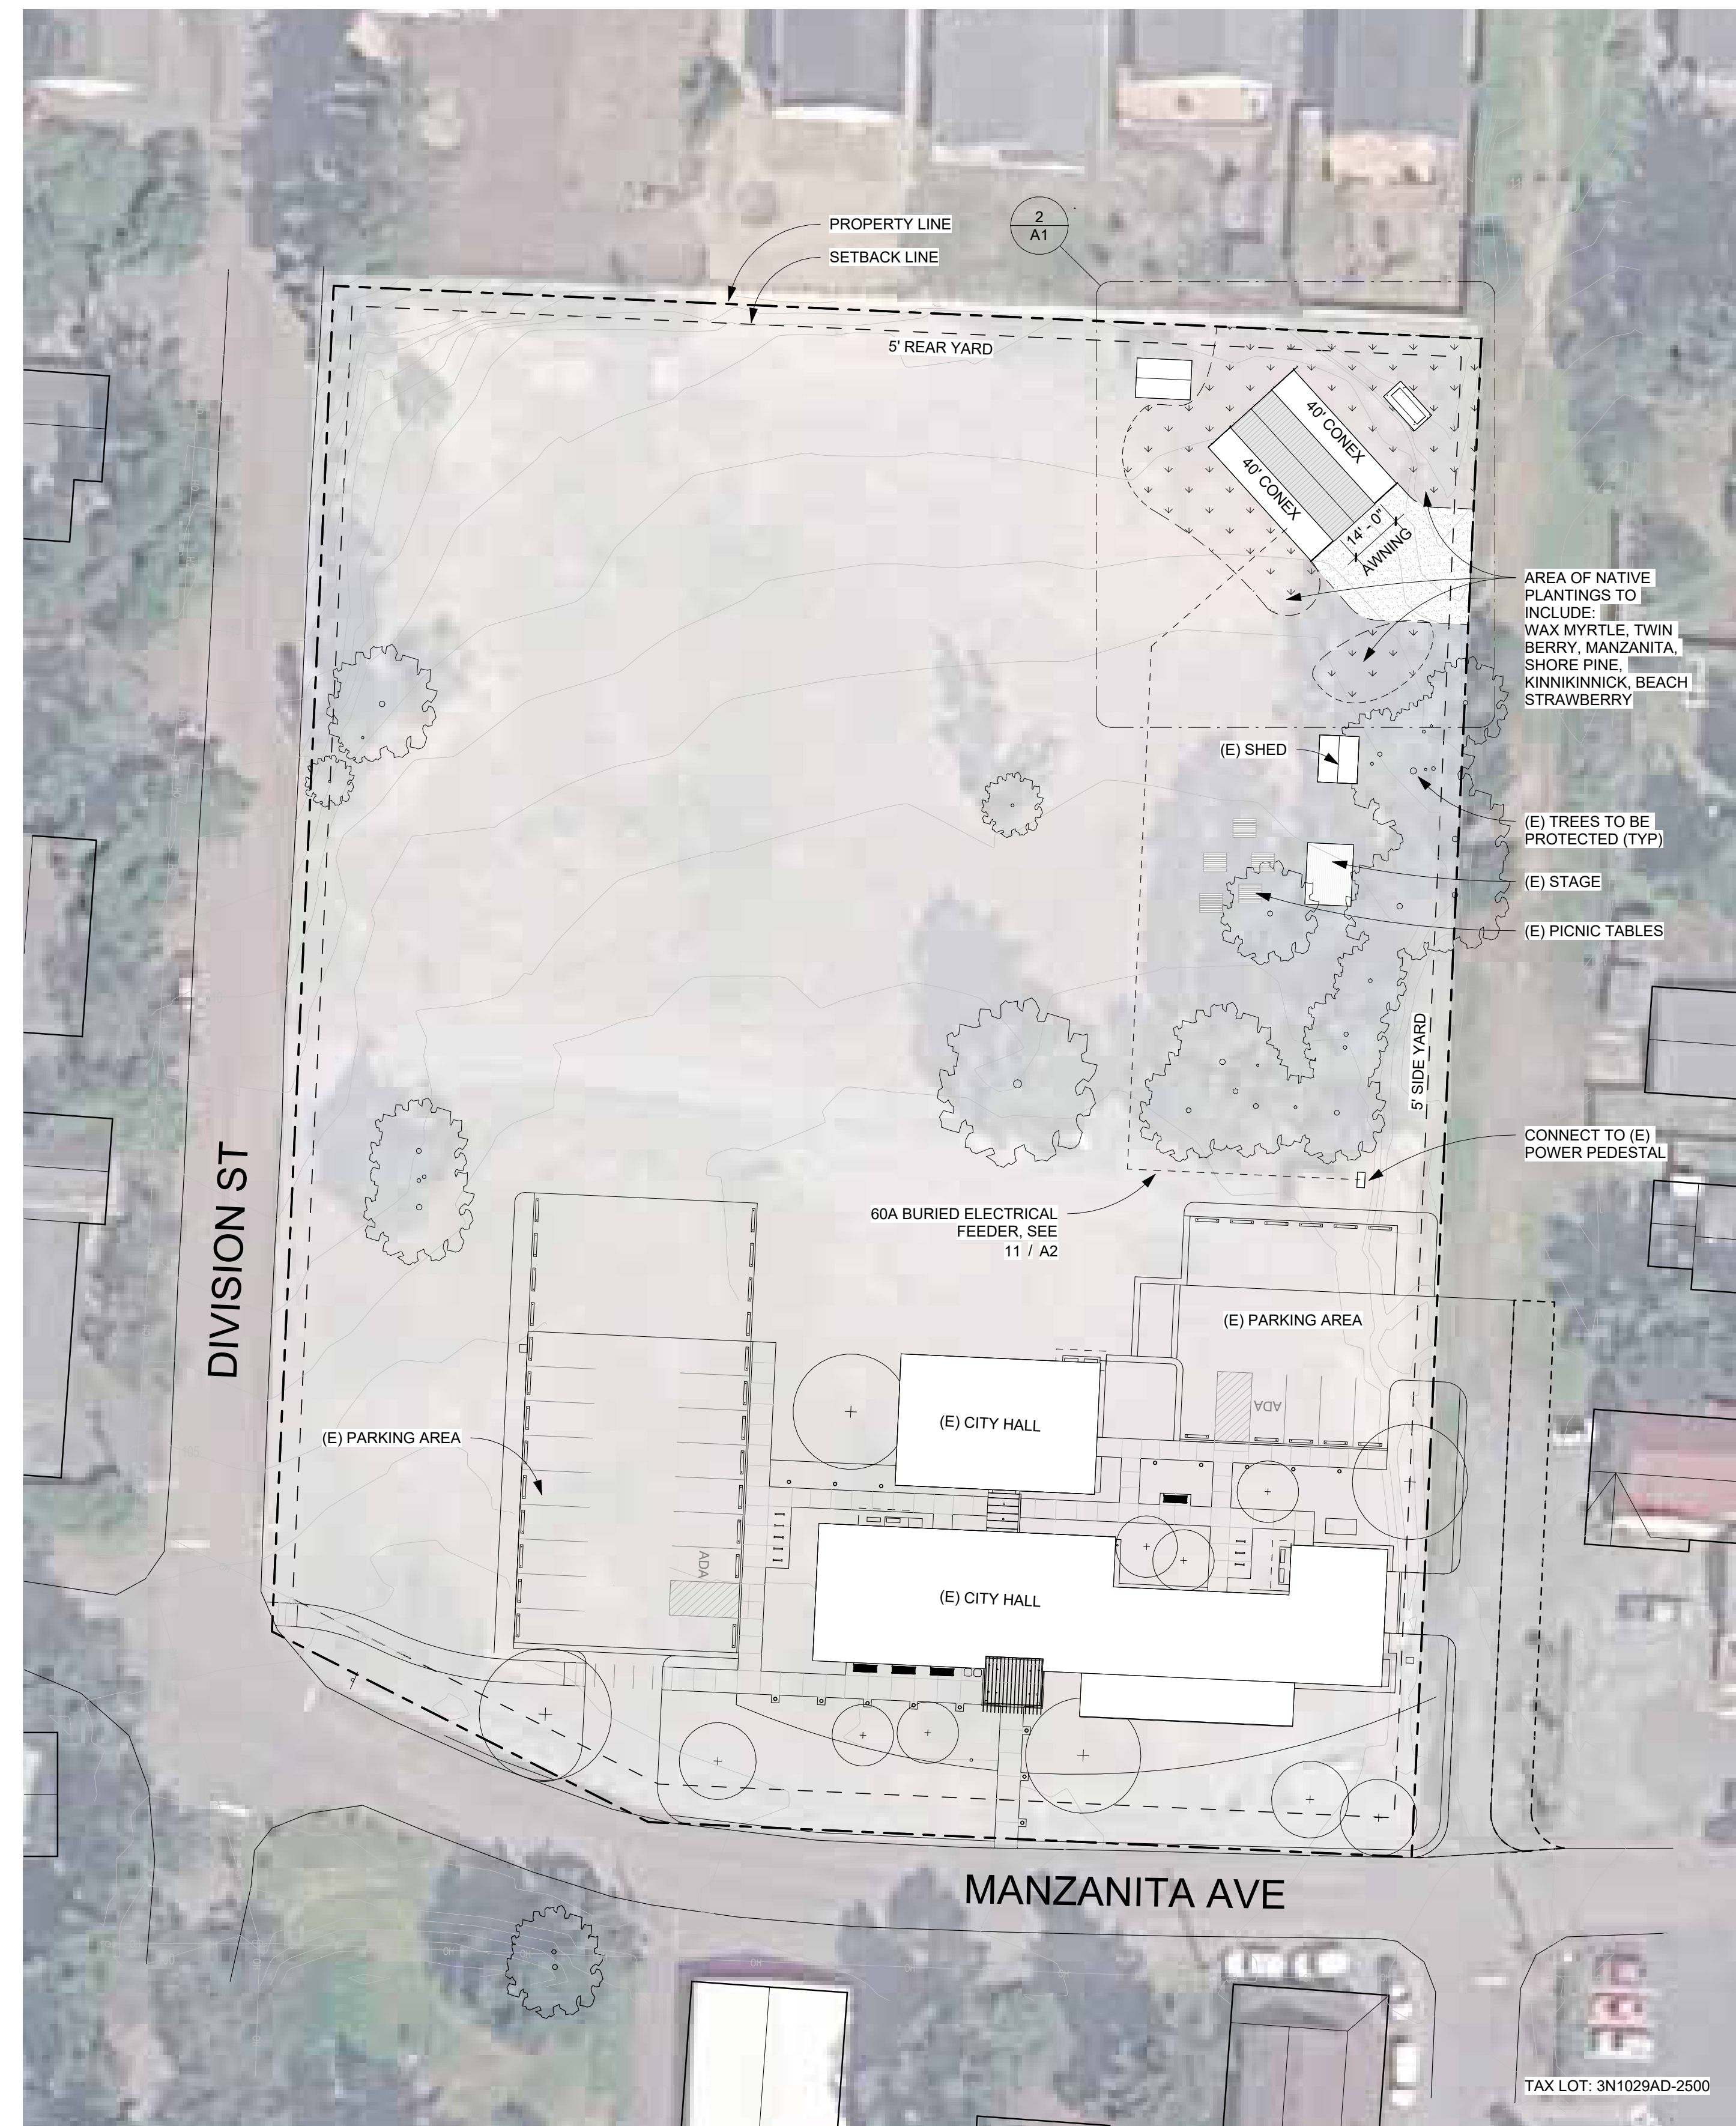

* RENDERINGS ARE INTENDED TO ILLUSTRATE THE OVERALL PLANTING CHARACTER AND DENSITY ONLY. FINAL PLANTING DESIGN, INCLUDING PLANT LOCATIONS, ARRANGEMENT, AND SPECIES SELECTION, WILL BE DEVELOPED IN COORDINATION WITH THE LANDSCAPE DESIGNER AND INCORPORATED INTO THE PERMIT DOCUMENTS DURING A FUTURE PHASE OF THE PROJECT.

[illegible]

PRELIMINARY
NOT FOR CONSTRUCTION

NOT FOR CONSTRUCTION



Project number	2606
----------------	------

A0

SITE PLAN + RENDERINGS



35820 US101 Nehalem, Oregon 97131
503.272.1701 www.ViridianArch.com

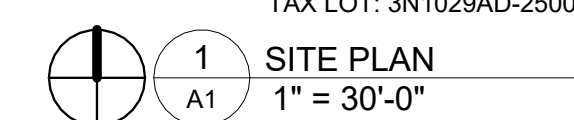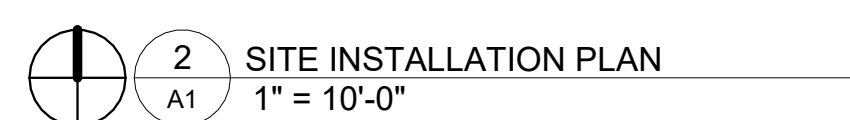

Resilience Hub
City of Manzanita
655 Manzanita Ave
Manzanita, OR 97130

[illegible]

PRELIMINARY
NOT FOR CONSTRUCTION

Project number	2606
----------------	------

A1

ENLARGED
PLANS

12/22/2026 12:55:11 PM